


MEZZANINE FLOOR PLAN
SCALE: 1/8" = 1'-0"

BEA
INTERNATIONAL

IN ASSOCIATION WITH:
GORRILL-PALMER CONSULTING ENGINEERS
WINTON SCOTT ARCHITECTS
HALEY & ALDRICH

STATE OF MAINE
DEPARTMENT OF TRANSPORTATION
PROJECT NUMBER 009215.00
PIN
009215.00

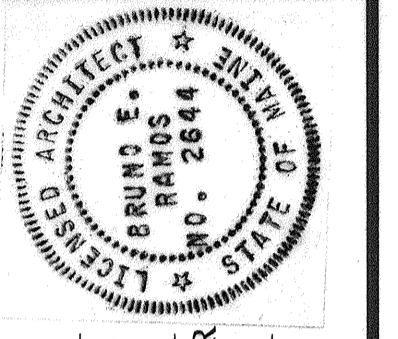

PROJ. MANAGER	PAUL POTTLE	BY	DATE
DESIGN-DETAILED			
CHECKED-REVIEWED			
DESIGN-DETAILED2			
DESIGN-DETAILED3			
REVISIONS 1			
REVISIONS 2			
REVISIONS 3			
REVISIONS 4			
FIELD CHANGES			

CITY OF PORTLAND
OCEAN GATEWAY PHASE 1
MEZZANINE FLOOR PLAN

A201-R