



Filename: \\Server1\projects\02-0818_Maine_Int_Ferry_Terminal\PHASE 1\Architecture\FINAL CONSTRUCTION DOCUMENTS\RECEIVING STATION\A302-R-A302.dwg, Oct 07, 2004 - 6:33pm

BUILDING SECTION A-A
SCALE: 1/8"=1'-0"

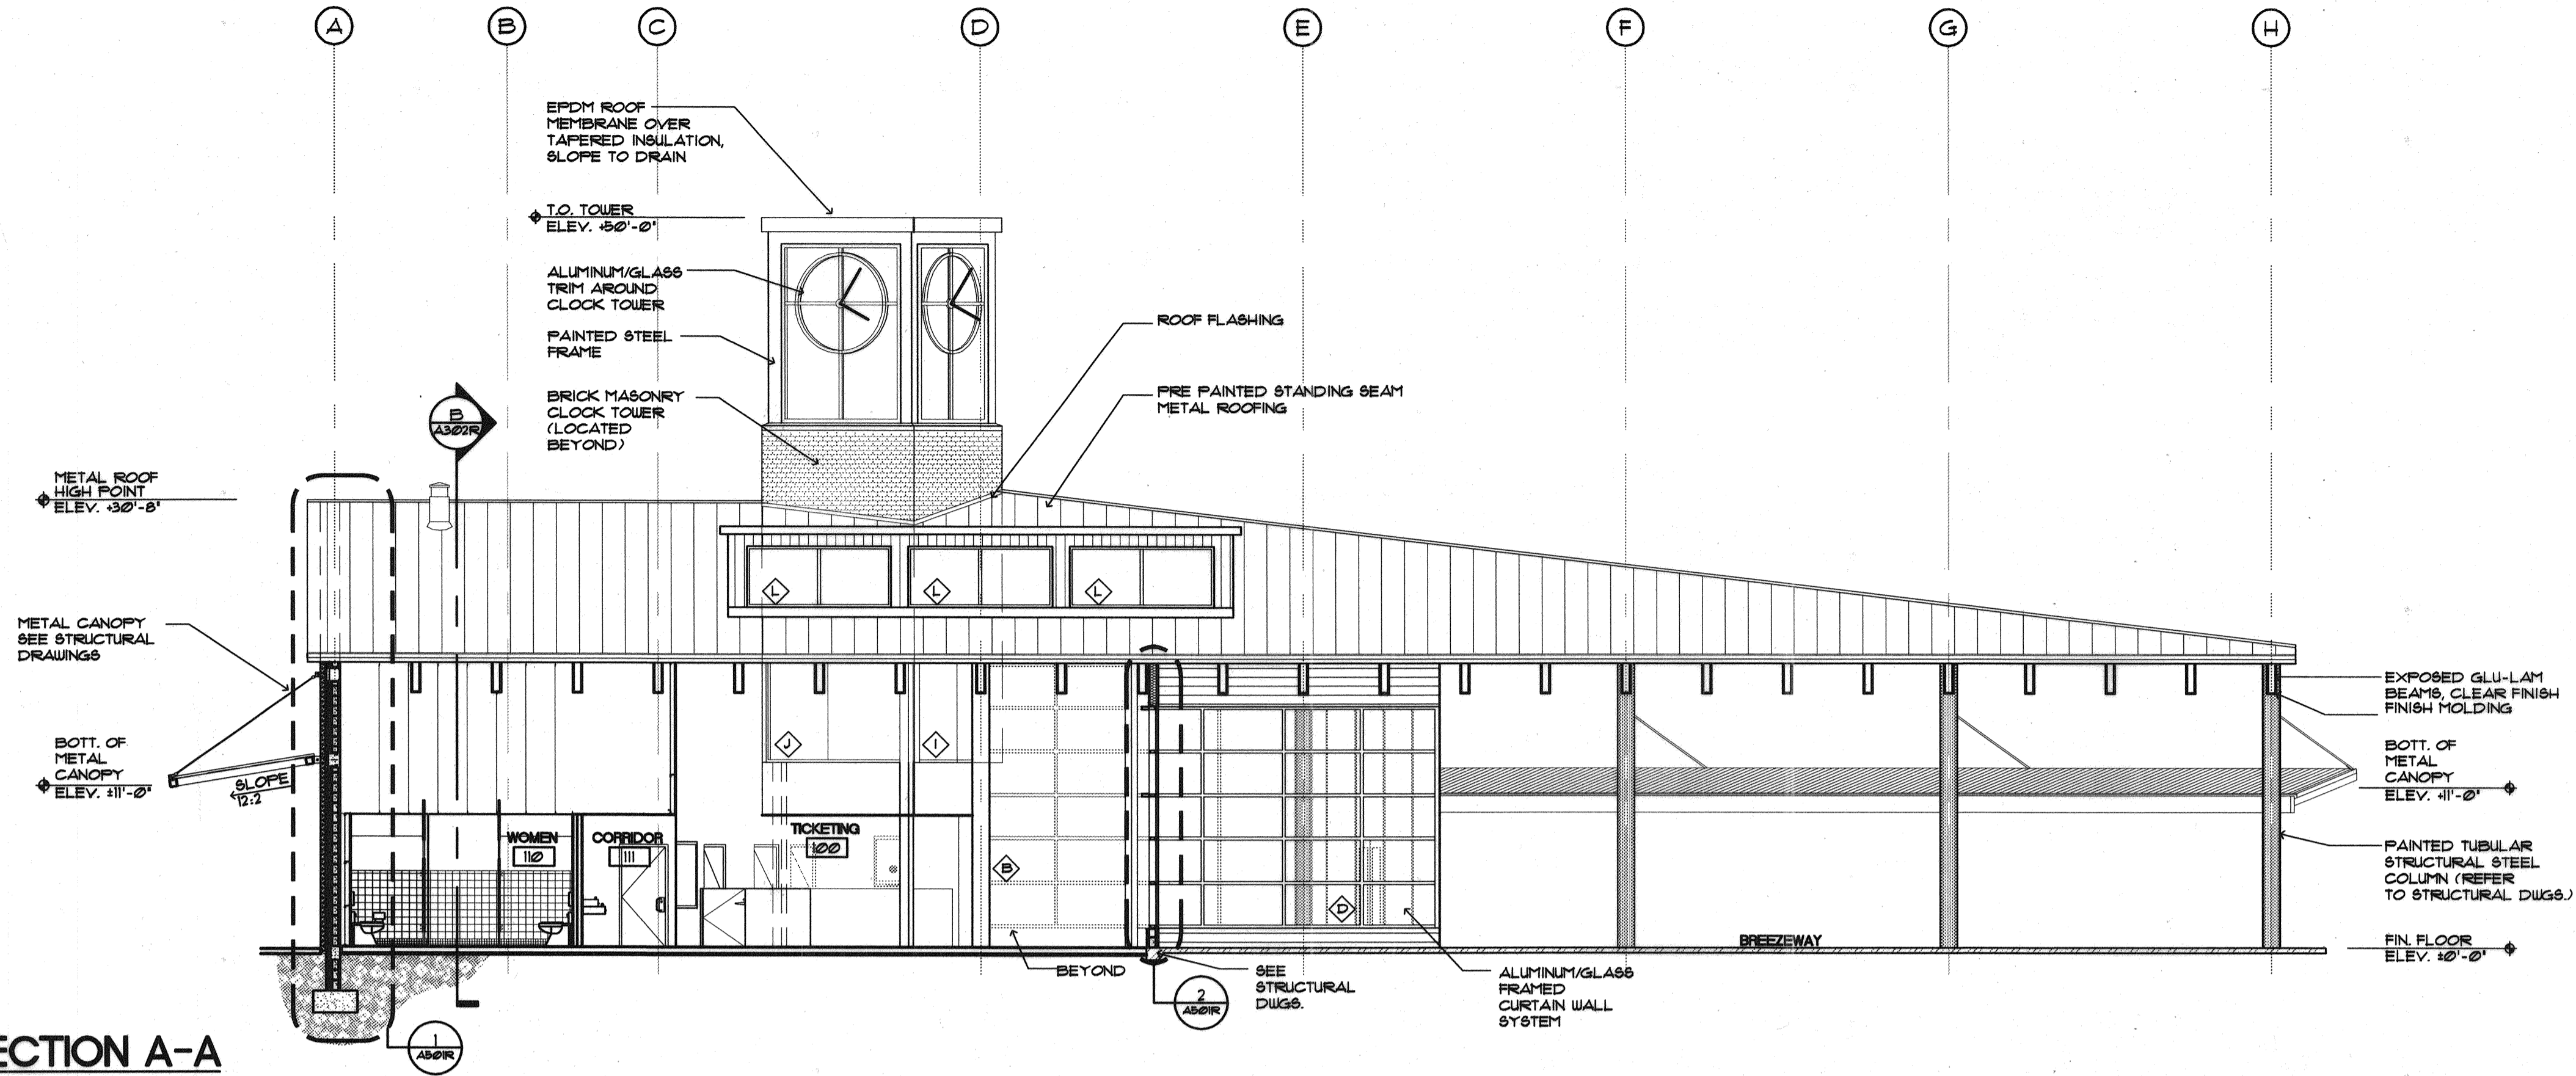


BUILDING SECTION B-B
SCALE: 1/8"=1'-0"

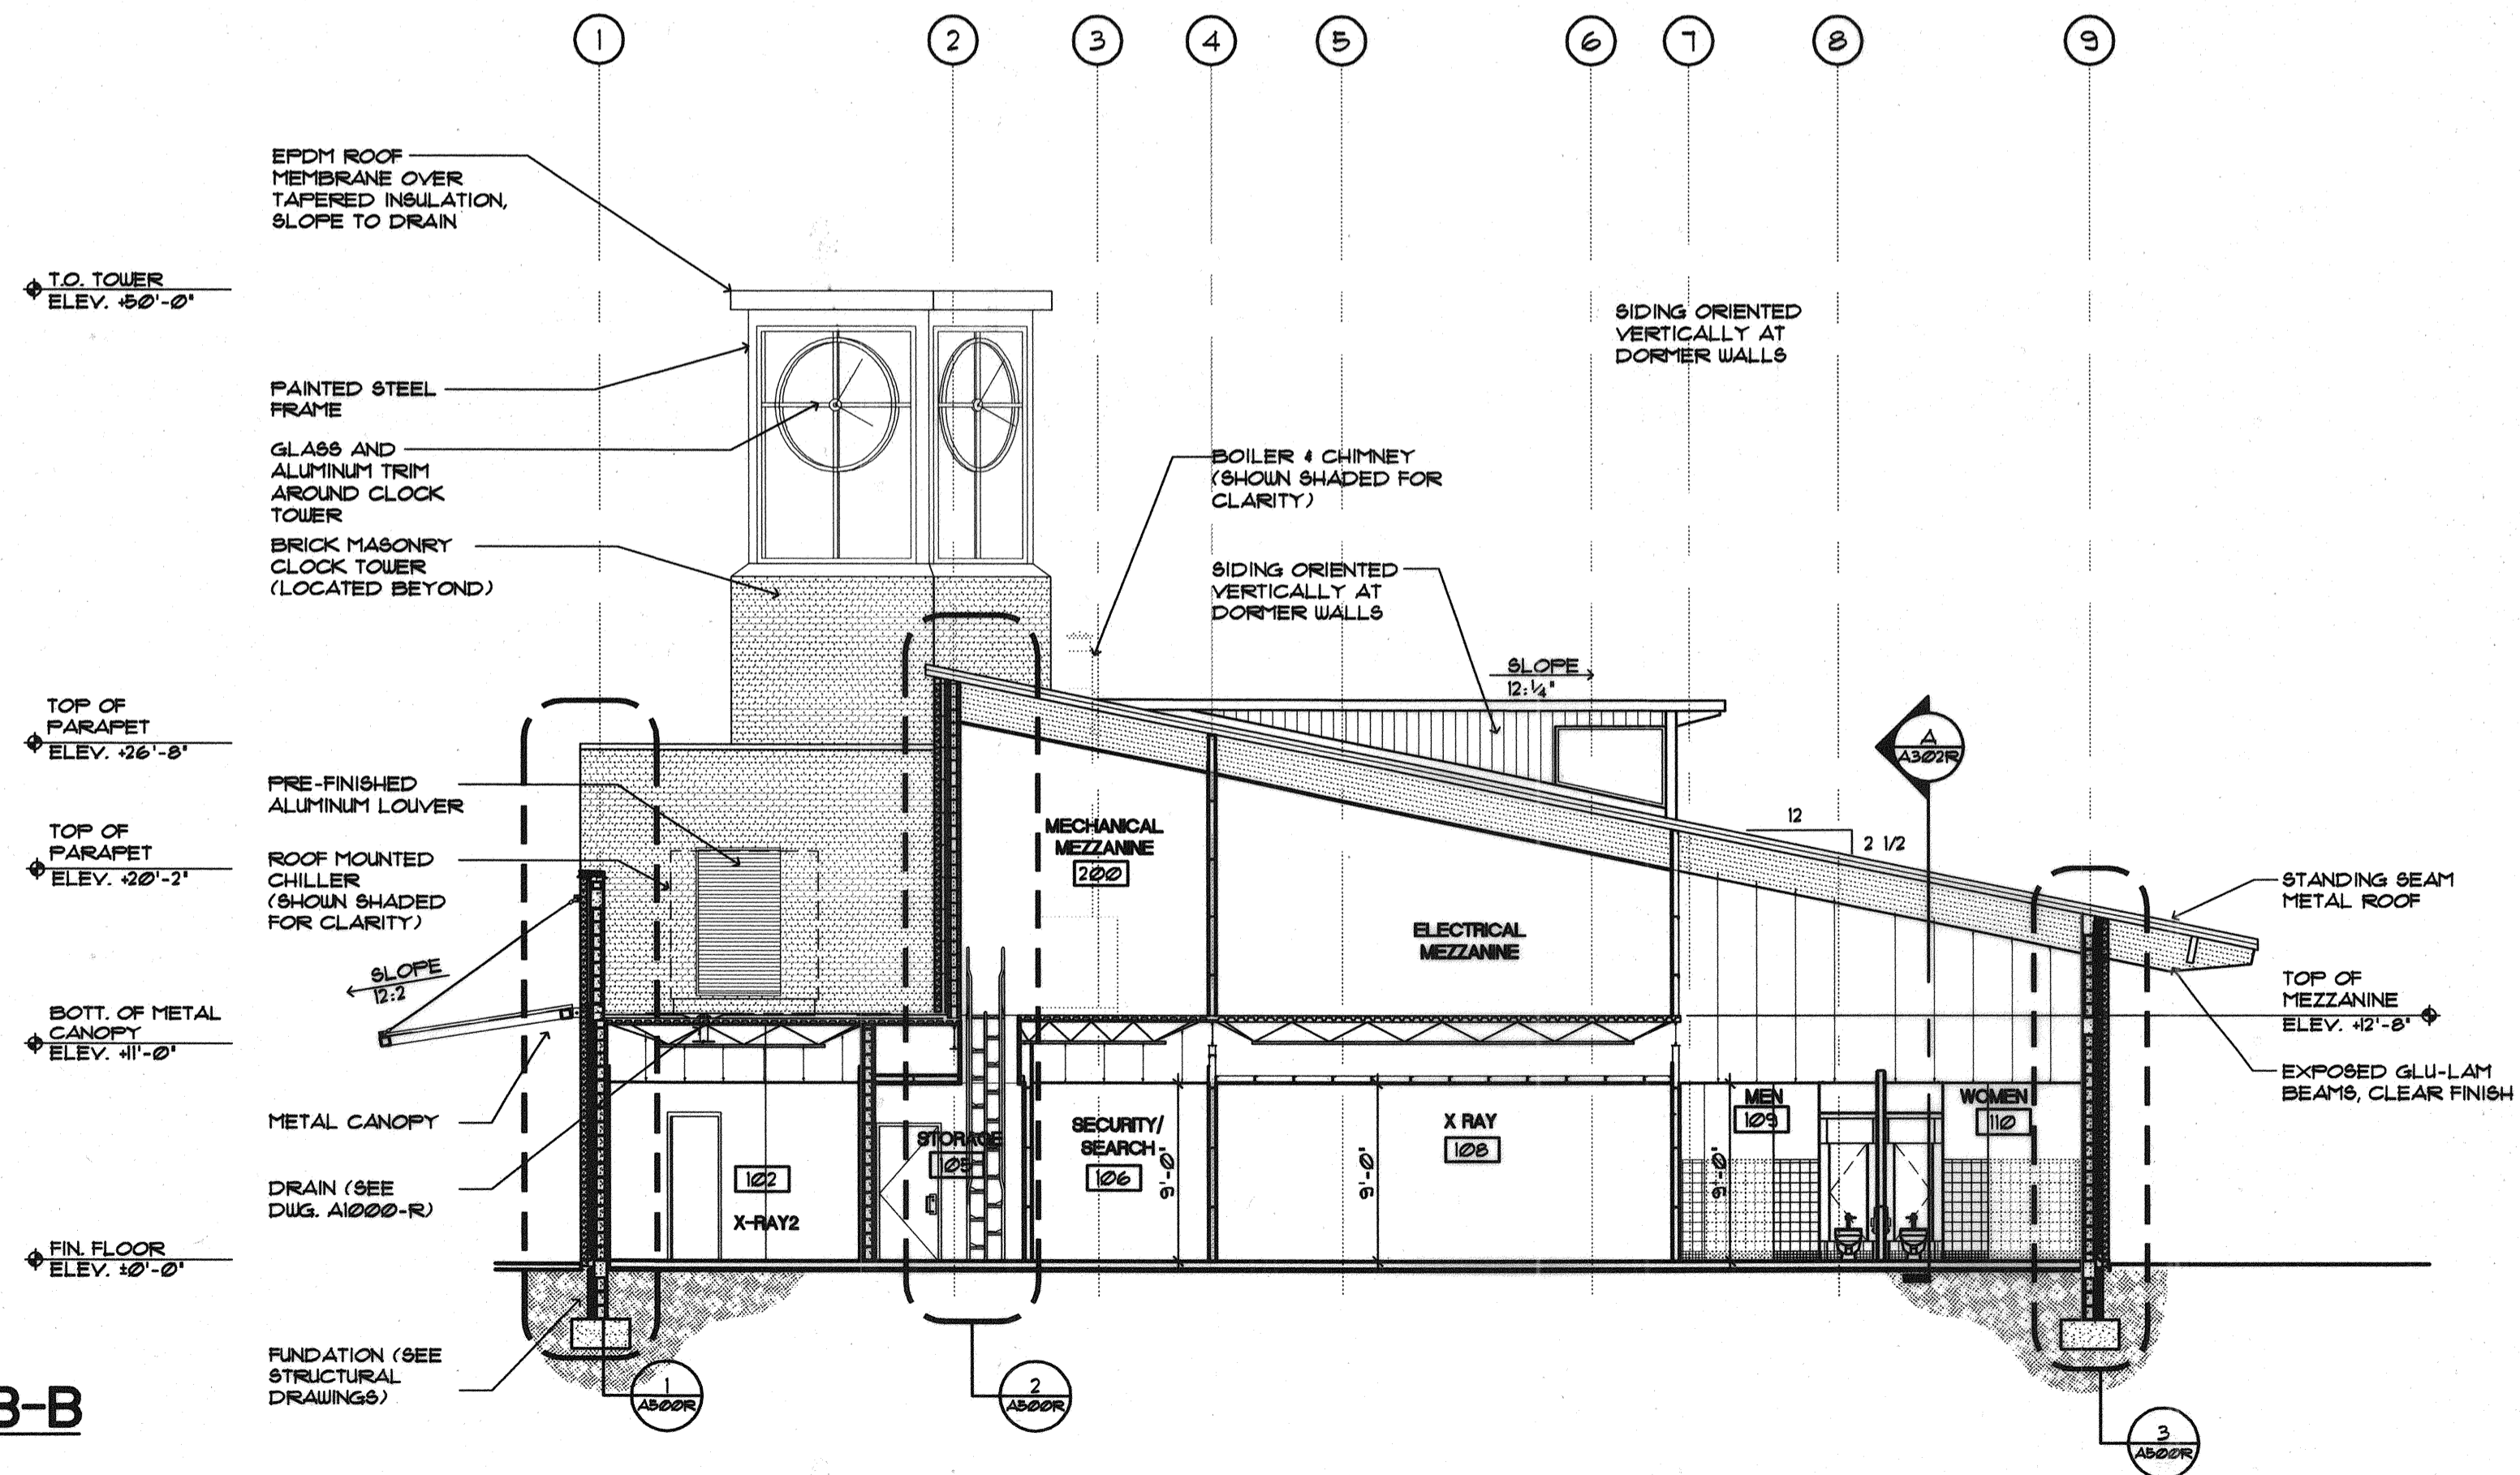

IN ASSOCIATION WITH:
BEA
CORRILL-PALMER CONSULTING ENGINEERS
WINSTON SCOTT ARCHITECTS
HALEY & ALDRICH

STATE OF MAINE
DEPARTMENT OF TRANSPORTATION
PROJECT NUMBER 009215.00
PIN
009215.00

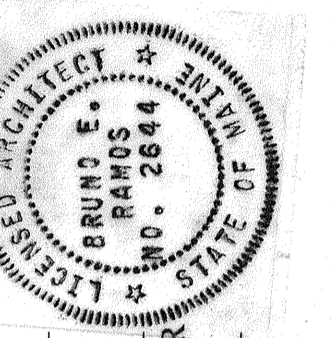

PROJ. MANAGER: PAUL POTTLE	DATE
DESIGN-DETAILED	BY
CHECKED-REVIEWED	DATE
DESIGN-2-DETAILED-2	
DESIGN-3-DETAILED-3	
REVISIONS 1	
REVISIONS 2	
REVISIONS 3	
REVISIONS 4	
FIELD CHANGES	

CITY OF PORTLAND
OCEAN GATEWAY PHASE 1
BUILDING SECTION

A302-R