



**GROUND FLOOR  
PARTITION TYPE PLAN**  
SCALE: 1/8" = 1'-0"

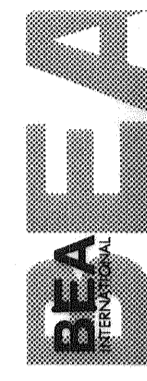

IN ASSOCIATION WITH:  
GERRILL PALMER CONSULTING ENGINEERS  
FERATROVICH, NOTTINGHAM, & DRAGE  
WINTON SCOTT ARCHITECTS  
HALEY & ALDRICH

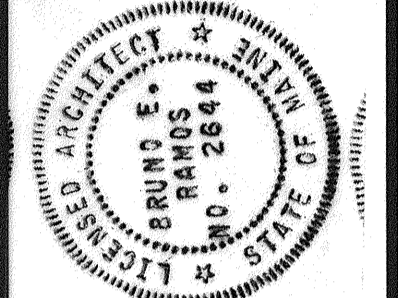

PROJ. MANAGER	PAUL POTLE
DESIGN-DETAILED	
CHECKED-REVIEWED	
DESIGN-DETAILED2	
DESIGN-DETAILED3	
REVISIONS 1	
REVISIONS 2	
REVISIONS 3	
REVISIONS 4	
FIELD CHANGES	

DATE: \_\_\_\_\_ BY: \_\_\_\_\_  
SIGNATURE: \_\_\_\_\_  
P. LICENCE NUMBER: ARC 2644  
DATE: 10/8/2004

CITY OF PORTLAND  
OCEAN GATEWAY PHASE 1

GROUND FLOOR WALL TYPE PLAN

A600-R

STATE OF MAINE  
DEPARTMENT OF TRANSPORTATION  
PROJECT NUMBER 009215.00  
PIN 009215.00