


MEZZANINE PLAN
PARTITION TYPE PLAN
 SCALE: 1/8"=1'-0"

BEA
 IN ASSOCIATION WITH:
 GORRILL-PALMER CONSULTING ENGINEERS
 WILSON SCOTT ARCHITECTS
 HALEY & ALDRICH

STATE OF MAINE
 DEPARTMENT OF TRANSPORTATION
 PROJECT NUMBER 009215.00
 PIN 009215.00

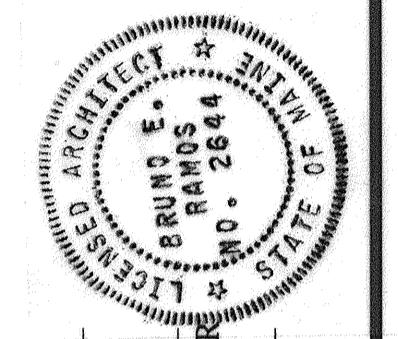

PROJ. MANAGER: PAUL POTTLE	DATE
DESIGN-DETAILED	
CHECKED-REVIEWED	
DESIGN2-DETAILED2	
DESIGN3-DETAILED3	
REVISIONS 1	
REVISIONS 2	
REVISIONS 3	
REVISIONS 4	
FIELD CHANGES	

CITY OF PORTLAND
 OCEAN GATEWAY PHASE 1
 MEZZANINE FLOOR WALL TYPE PLAN

A601-R