


# FINISH SCHEDULE

ROOM No.	ROOM NAME	FLOORING	BASE	WALLS				CEILING	REMARKS	
				NORTH	SOUTH	EAST	WEST	
				1	2	
<b>GROUND FLOOR</b>		CERAMIC TILE - CT-1	VINYL WALL BASE - LIGHT GRAY	GYPSUM BOARD	GYPSUM BOARD AND CERAMIC TILE	GLASS	CERAMIC TILE - CT-1	PAINT	EXPOSED BLOCK	EPDM EXPOSED	2' X 2' SUSPENDED ACOUSTICAL CEILING - WHITE ATJ	
100	TICKETING - QUEUING	
101	TICKETING	
102	X-RAY 2	
103	STORAGE	
104	ELEC. ROOM	
105	STORAGE	
106	SECURITY-SEARCH	
107	OFFICE	
108	X-RAY	
109	MEN'S RESTROOM	
110	WOMEN'S RESTROOM	
111	CORRIDOR	
<b>MEZZANINE FLOOR</b>	
200	MECHANICAL ROOM	
201	CLOCK ROOM	
202	ELECTRICAL ROOM	
203	EXTERIOR CHILLER	

IN ASSOCIATION WITH:  
**BEA** INTERNATIONAL  
 CONSULTING ENGINEERS  
 WINTON SCOTT ARCHITECTS  
 HAILEY & ALDRICH

STATE OF MAINE  
 DEPARTMENT OF TRANSPORTATION  
 PROJECT NUMBER 009215.00  
 PIN 009215.00

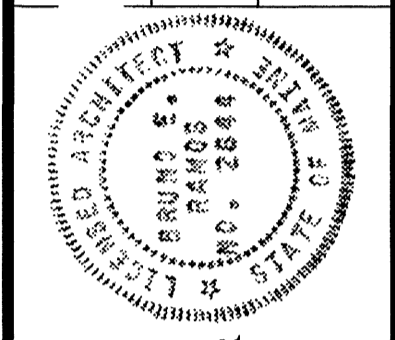

*Paul Pottle*  
 SIGNATURE  
 P. LICENCE NUMBER  
 ARC 2644  
 DATE  
 10/5/2004

PROJ. MANAGER	PAUL POTTLE	BY	DATE
DESIGN-DETAILED			
CHECKED-REVIEWED			
DESIGN-DETAILED2			
DESIGN-DETAILED3			
REVISIONS 1		FLOOR CHANGE	4/27/05
REVISIONS 2			
REVISIONS 3			
REVISIONS 4			
FIELD CHANGES			

CITY OF PORTLAND  
 OCEAN GATEWAY PHASE 1  
 FINISH SCHEDULE