


**REFLECTED CEILING
MEZZANINE PLAN**
SCALE: 1/8"=1'-0"

BEA
IN ASSOCIATION WITH:
GORRILL-PALMER CONSULTING ENGINEERS
PERATROVICH, NOTTINGHAM, & DRAGE
WINTON SCOTT ARCHITECTS
HALEY & ALDRICH

STATE OF MAINE
DEPARTMENT OF TRANSPORTATION
PROJECT NUMBER 009215.00
PIN
009215.00

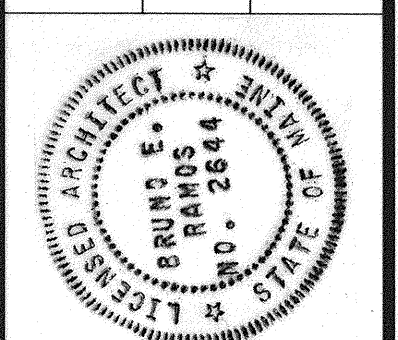

PROJ. MANAGER PAUL POTTLE	BY	DATE
DESIGN-DETAILED		
CHECKED-REVIEWED		
DESIGN2-DETAILED2		
DESIGN3-DETAILED3		
REVISIONS 1		
REVISIONS 2		
REVISIONS 3		
REVISIONS 4		
FIELD CHANGES		

SIGNATURE
P. LICENCE NUMBER ARC 2644
DATE 10/8/2004

CITY OF PORTLAND
OCEAN GATEWAY PHASE 1
MEZZANINE FLOOR REFLECTED CEILING

A701-R
205 OF 288