


**NOTES:**

1. DESIGN LOAD FOR MECHANICAL MEZZANINE LEVEL IS 200 psf

**LEGEND:**

- DENOTES BEARING MASONRY WALL.
- DENOTES COLUMN AT THIS LEVEL.
- DENOTES COLUMN ENDS BELOW THIS LEVEL.

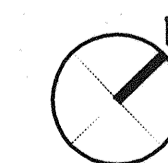


**RECEIVING STATION  
MEZZANINE FRAMING PLAN**

SCALE: 1/8"=1'-0"



IN ASSOCIATION WITH:  
GORRILL-PALMER CONSULTING ENGINEERS  
PENNYROUCH, NOTTINGHAM & DRAGE  
ARCHITECTS  
HALEY & ALDRICH

STATE OF MAINE  
DEPARTMENT OF TRANSPORTATION  
PROJECT NUMBER 009215.00  
PIN  
009215.00

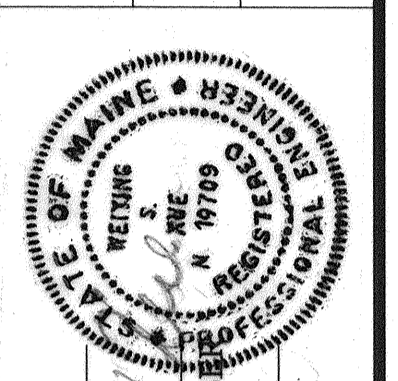

SIGNATURE  
P. LICENCE NUMBER  
PE 10709  
DATE  
10/8/2004

PROJ. MANAGER	PAUL POTLIE	BY	DATE
DESIGN-DETAILED	L.L.	A.R.S.	4.05.04
CHECKED-REVIEWED	L.L.	J.C.	4.05.04
DESIGN2-DETAILED2			
DESIGN3-DETAILED3			
REVISIONS 1			
REVISIONS 2			
REVISIONS 3			
REVISIONS 4			
FIELD CHANGES			

**CITY OF PORTLAND  
OCEAN GATEWAY PHASE 1  
RECEIVING STATION  
MEZZANINE FRAMING PLAN**

**S101-R**