


**RECEIVING STATION  
ROOF FRAMING PLAN**  
SCALE: 1/8" = 1'-0"

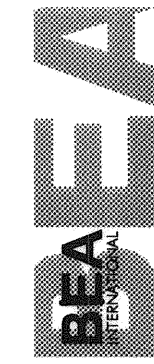

STATE OF MAINE  
DEPARTMENT OF TRANSPORTATION  
PROJECT NUMBER 009215.00  
PIN  
009215.00

SIGNATURE: [Signature]  
P. LICENCE NUMBER: PE 10709  
DATE: 10/8/2004

PROJ. MGR.	PAUL POTTLE	BY	DATE
DESIGN-DETAILED			
CHECKED-REVIEWED			
DESIGN2-DETAILED2			
DESIGN3-DETAILED3			
REVISIONS 1			
REVISIONS 2			
REVISIONS 3			
REVISIONS 4			
FIELD CHANGES			

CITY OF PORTLAND  
OCEAN GATEWAY PHASE 1  
RECEIVING STATION  
ROOF FRAMING PLAN

S102-R