



1/2" = 1'-0"
 R (REFER TO
 IL 3 SHEET
 2-V)
 BENCH
 RE TO WALL
 R (REFER TO
 IL 3 SHEET
 2-V)
 NOTE
 LESS STEEL SECOND FLOOR IS NOT
 TER TOP IN SCOPE OF WORK
 R TO DETAI
 T A1000-V

WALL LEGEND	
[Symbol]	EXTG. MASONRY WALL
[Symbol]	NEW MASONRY WALL
[Symbol]	EXTG. STUD WALL
[Symbol]	NEW METAL STUD WALL

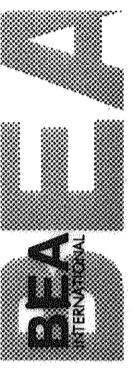

IN ASSOCIATION WITH:
 GORRILL-PALMER CONSULTING ENGINEERS
 PERATROVICH, NOTTINGHAM & DRAGE
 ARCHITECTS
 HALEY & ALDRICH

STATE OF MAINE
 DEPARTMENT OF TRANSPORTATION
 PROJECT NUMBER 009215.00
 PIN
 009215.00

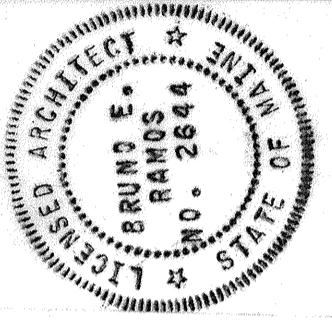

SIGNATURE
 P. LICENCE NUMBER
 ARC 2644
 DATE
 10/8/2004

PROJ. MANAGER	PAUL POTTLE	DATE
DESIGN-DETAILED		
CHECKED-REVIEWED		
DESIGN-2-DETAILED		
DESIGN-3-DETAILED		
REVISIONS 1		
REVISIONS 2		
REVISIONS 3		
REVISIONS 4		
FIELD CHANGES		

CITY OF PORTLAND
 OCEAN GATEWAY PHASE 1
 GROUND FLOOR WALL TYPE PLAN

PARTITION TYPE PLAN
 SCALE: 1/4" = 1'-0"

A600-V