


RAMP PLAN VIEW  
SCALE 1/8" = 1'

PRECAST BEAM SCHEDULE	
FCB-1	24x20
FCB-2	12x20
FCB-1	12x16

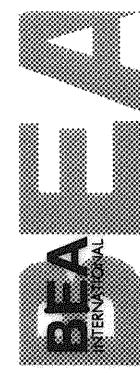


IN ASSOCIATION WITH:  
CORRILL-PALMER CONSULTING ENGINEERS  
PERATROVICH, NOTTINGHAM, & DRAGE  
WINTON SCOTT ARCHITECTS  
HALEY & ALDRICH

STATE OF MAINE  
DEPARTMENT OF TRANSPORTATION

PROJECT NUMBER 009215.00

PIN  
009215.00

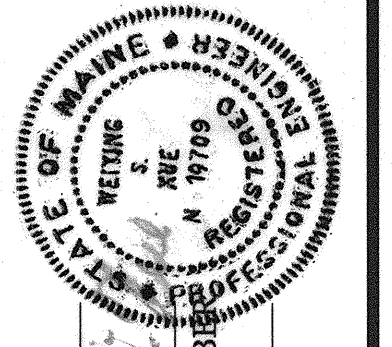

SIGNATURE  
P. LICENCE NUMBER  
PE 10709  
DATE  
10/8/2004

PROJ. MGR.	MANAGER	PAUL POTTLE	BY	DATE
DESIGN-DETAILED				
CHECKED-REVIEWED				
DESIGN-2-DETAILED				
DESIGN-3-DETAILED				
REVISIONS 1				
REVISIONS 2				
REVISIONS 3				
REVISIONS 4				
FIELD CHANGES				

CITY OF PORTLAND  
OCEAN GATEWAY PHASE 1

TERMINAL BUILDING  
STRUCTURAL DETAILS

S100-W