


RECEIVING STATION FIRST FLOOR PLAN  
SCALE: 1/8"=1'-0"

**BENNETT ENGINEERING**  
CONSULTING ENGINEERS

1 Bennett Road  
P.O. Box 297  
Frogport, Maine 04032  
Tel.: (207) 865-1900  
Fax: (207) 865-1900  
web: @bennettengineering.com

STATE OF MAINE  
DEPARTMENT OF TRANSPORTATION  
PROJECT NUMBER 009215.00  
PIN  
009215.00

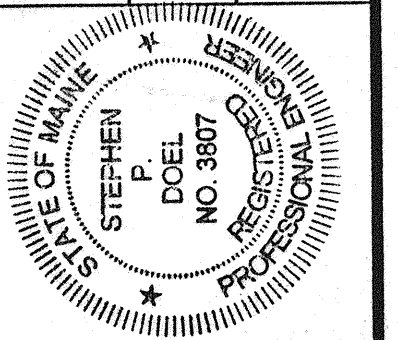

Signature: *Stephen P. Doel*  
P.E. NUMBER: 3807  
DATE: 10/5/04

| PROJ. MANAGER     | PAUL POTTE | DATE     |
|-------------------|------------|----------|
| DESIGN-DETAILED   | SMR        | 10/05/04 |
| CHECKED-REVIEWED  | SMR        | 10/05/04 |
| DESIGN-DETAILED02 | SMR        |          |
| DESIGN-DETAILED03 |            |          |
| REVISIONS 1       |            |          |
| REVISIONS 2       |            |          |
| REVISIONS 3       |            |          |
| REVISIONS 4       |            |          |
| FIELD CHANGES     |            |          |

CITY OF PORTLAND  
OCEAN GATEWAY PHASE 1  
RECEIVING STATION  
HVAC FIRST FLOOR PLAN

H100-R