


BENNETT ENGINEERING
CONSULTING ENGINEERS

STATE OF MAINE
DEPARTMENT OF TRANSPORTATION
PROJECT NUMBER 009215.00
PIN
009215.00

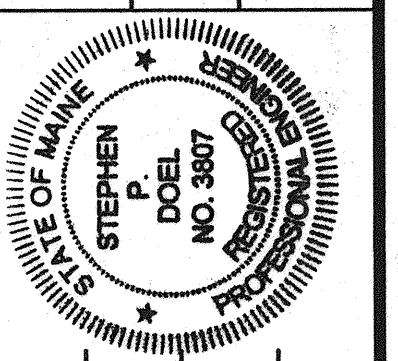

PROJ. MANAGER	PAUL POTTE	DATE	10/05/04
DESIGN-DETAILED	SMR	SP DOEL	10/05/04
CHECKED-REVIEWED	SMR	SP DOEL	10/05/04
DESIGN-DETAILED	SMR	SP DOEL	10/05/04
REVISIONS	1	P.E. NUMBER	3807
REVISIONS	2	DATE	10/15/04
REVISIONS	3		
REVISIONS	4		
FIELD CHANGES			

CITY OF PORTLAND
OCEAN GATEWAY PHASE 1
TERMINAL BUILDING
LOWER LEVEL HVAC PLAN

TERMINAL BUILDING LOWER LEVEL PLAN
SCALE: 1/8"=1'-0"

H100-T