


ELECTRICAL DEMOLITION NOTES:  
1. SEE SHEET E101 FOR ELECTRICAL DEMOLITION NOTES.

**Bartlett Design**  
LIGHTING & ELECTRICAL ENGINEERING  
142 WASHINGTON STREET, PORTLAND, ME 04101  
TEL (207) 443-9447 FAX (207) 443-5500

STATE OF MAINE  
DEPARTMENT OF TRANSPORTATION  
PROJECT NUMBER 009215.00  
PIN 009215.00

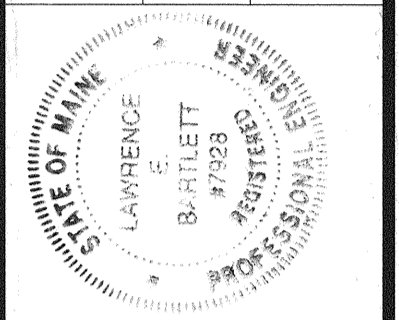

Lawrence E. Bartlett  
SIGNATURE  
T 979  
P.E. NUMBER  
1017104  
DATE

PROJ. MANAGER	PAUL POTTE	DATE
DESIGN-DETAILED	LEB	10/27/04
CHECKED-REVIEWED	LEB	
DESIGN-DETAILED2	LEB	
DESIGN-DETAILED3		
REVISIONS 1		
REVISIONS 2		
REVISIONS 3		
REVISIONS 4		
FIELD CHANGES		

CITY OF PORTLAND  
OCEAN GATEWAY PHASE 1  
ELECTRICAL SITE  
DEMOLITION - 2

E102

