

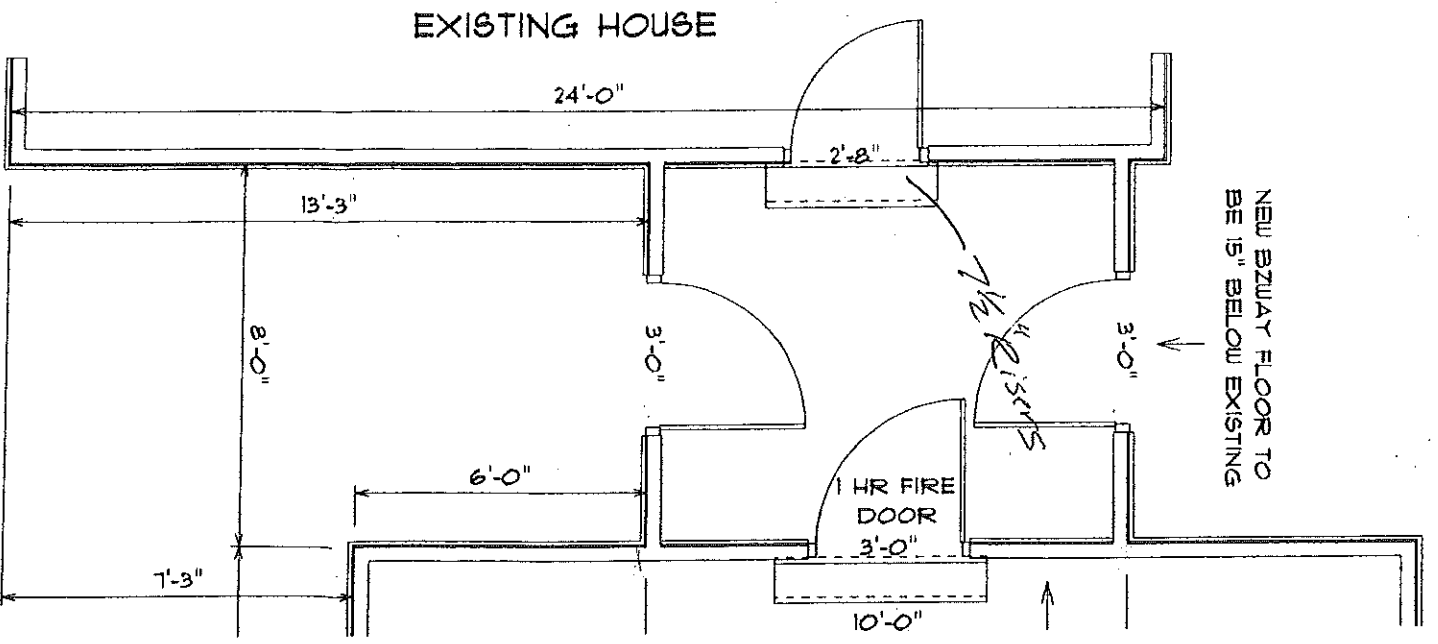




ERENCE ONLY, THEY FURTHER UNDERSTAND THAT HOUSE CALLS INC. IS NOT AN
 HE BUILDER OR GENERAL CONTRACTOR'S RESPONSIBILITY TO SEE THAT THIS GARAGE
 AT THE TIME OF CONSTRUCTION, THE OWNERS AND THE BUILDER WILL GO OVER THESE
 THEIR NEEDS, AND TO VERIFY THAT ALL MEASUREMENTS ARE WHAT THEY WANT THEM
 RDUCTION STARTS.

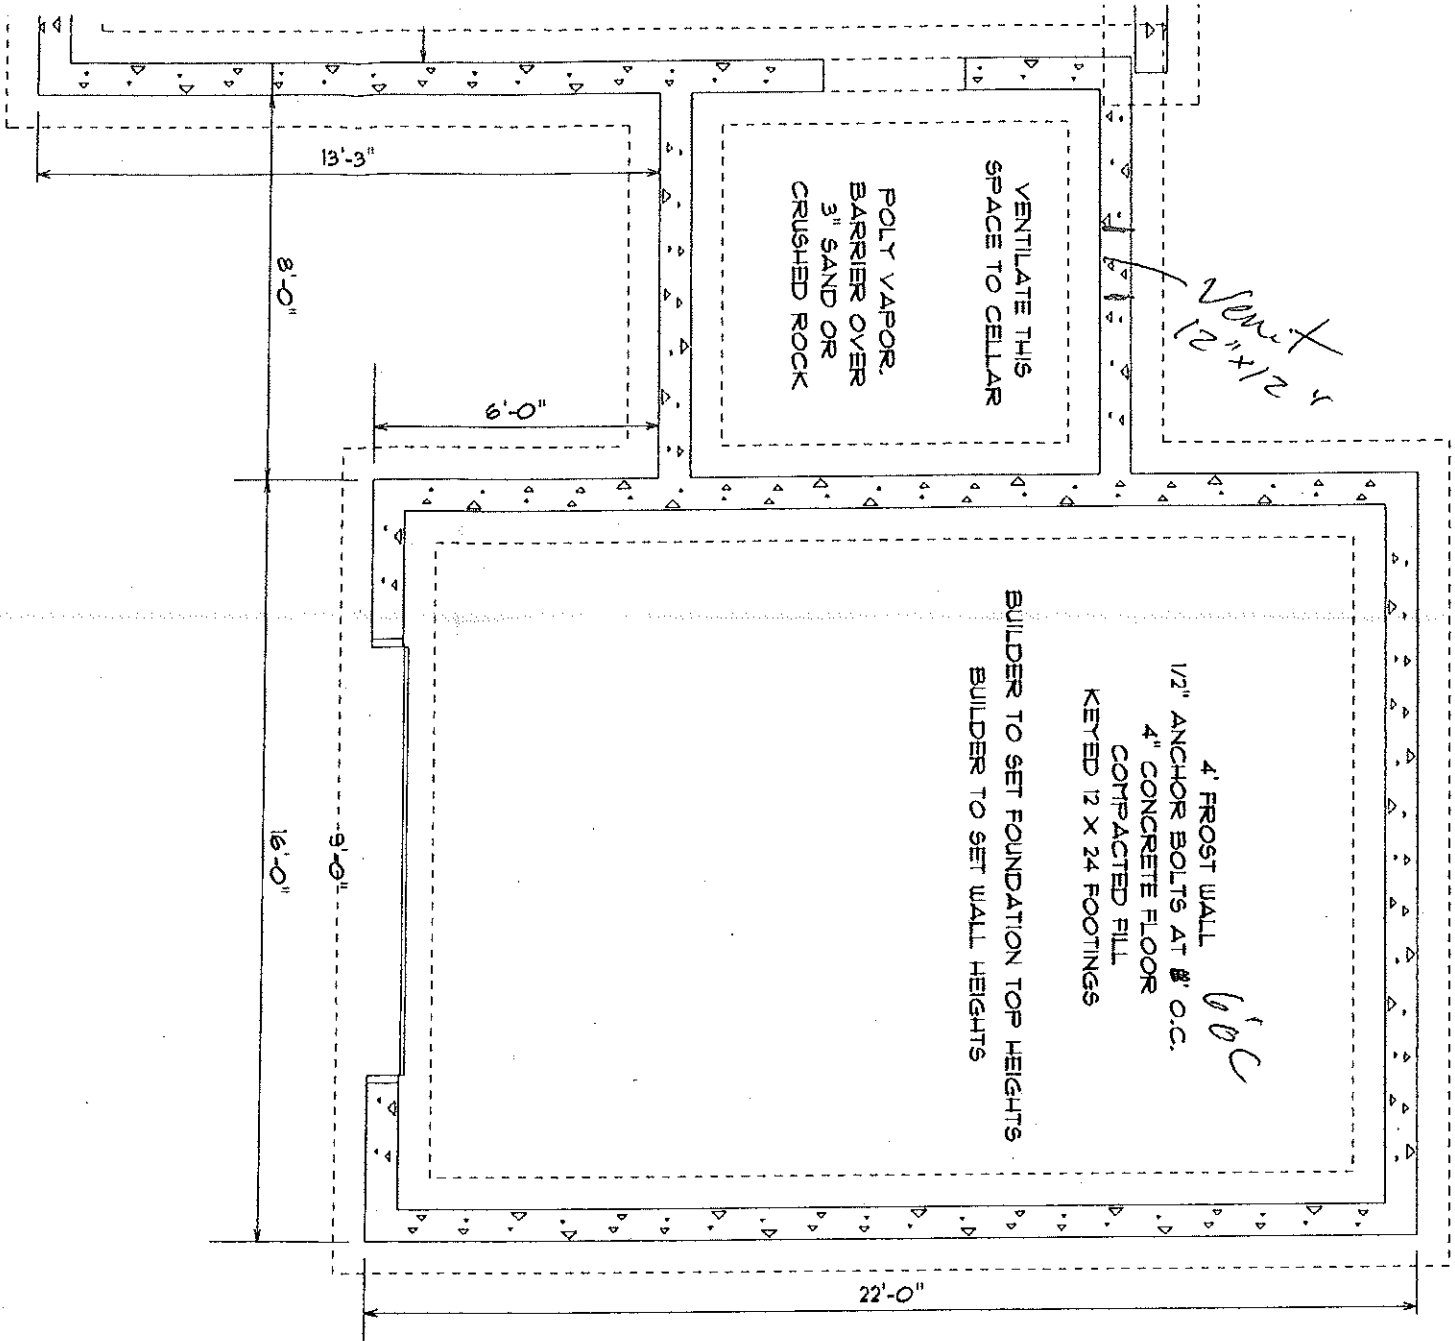





FRONT ELEVATION

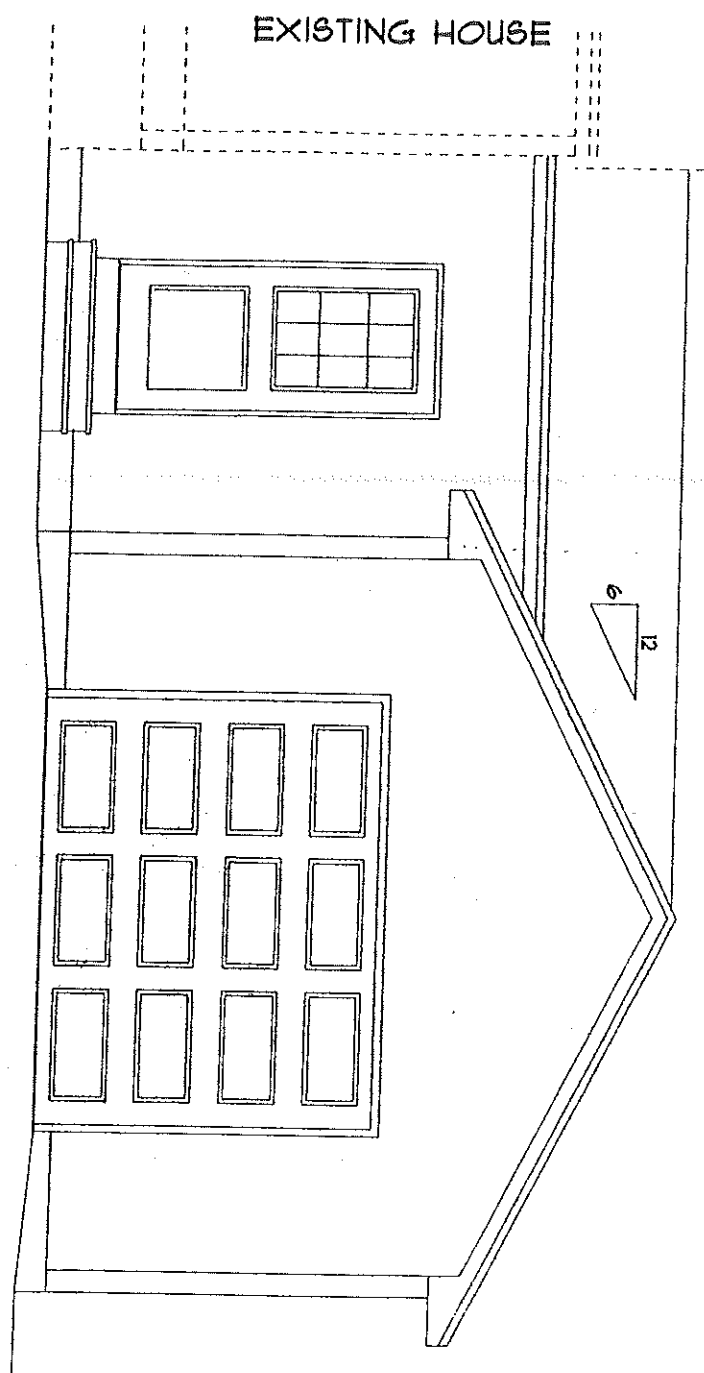

SIDE

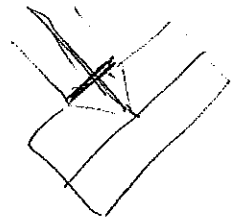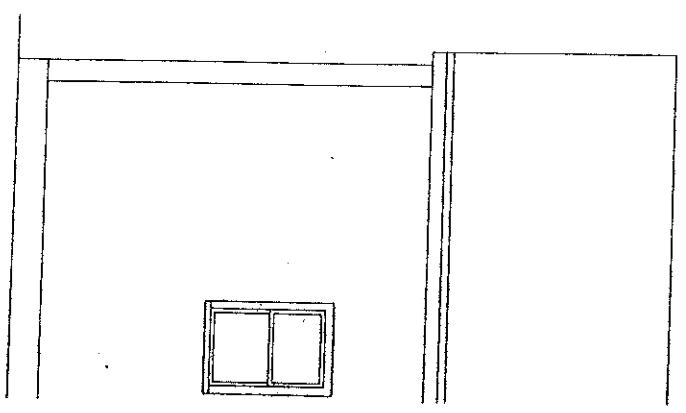

IN ACCEPTING THESE DRAWINGS, OWNERS REALIZE THAT THEY ARE FOR INFORMATIONAL REFERENCE ONLY. THEY FURTHER UNDERSTAND THAT HOUSE CALL ARCHITECTURAL OR ENGINEERING COMPANY, THEY FURTHER UNDERSTAND THAT IT IS THE BUILDER OR GENERAL CONTRACTOR'S RESPONSIBILITY TO BE BUILT ACCORDING TO ALL STATE AND LOCAL BUILDING CODES THAT ARE IN EFFECT AT THE TIME OF CONSTRUCTION. THE OWNERS AND THE BUILDER DRAWINGS BEFORE CONSTRUCTION STARTS TO VERIFY THAT THEY ARE SUITABLE FOR THEIR NEEDS, AND TO VERIFY THAT ALL MEASUREMENTS ARE TO BE IF ANY ERRORS ARE FOUND, HCI WILL GLADLY CORRECT THEM BEFORE CONSTRUCTION STARTS.

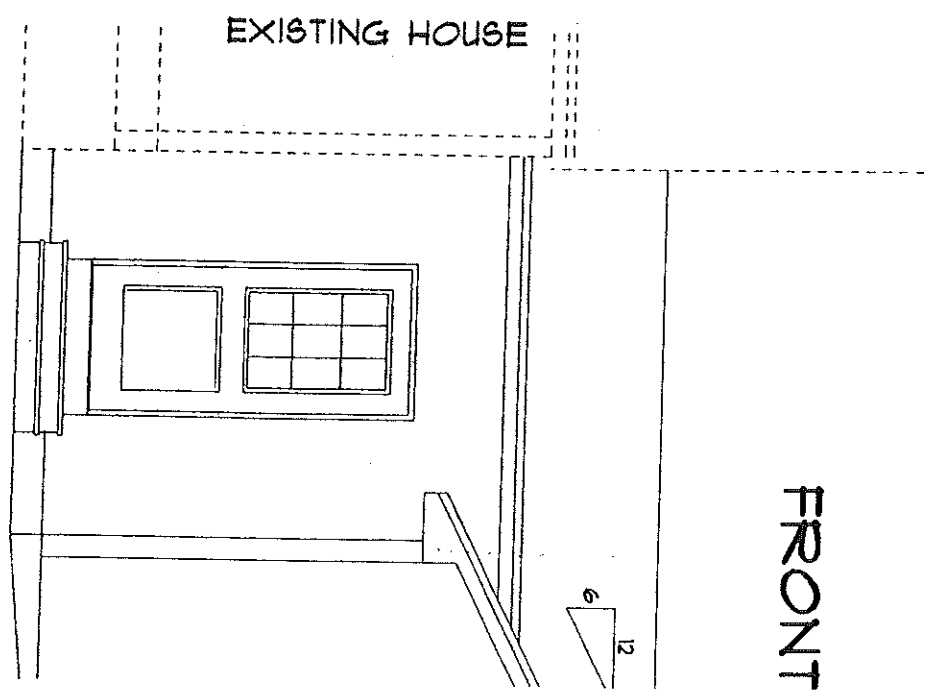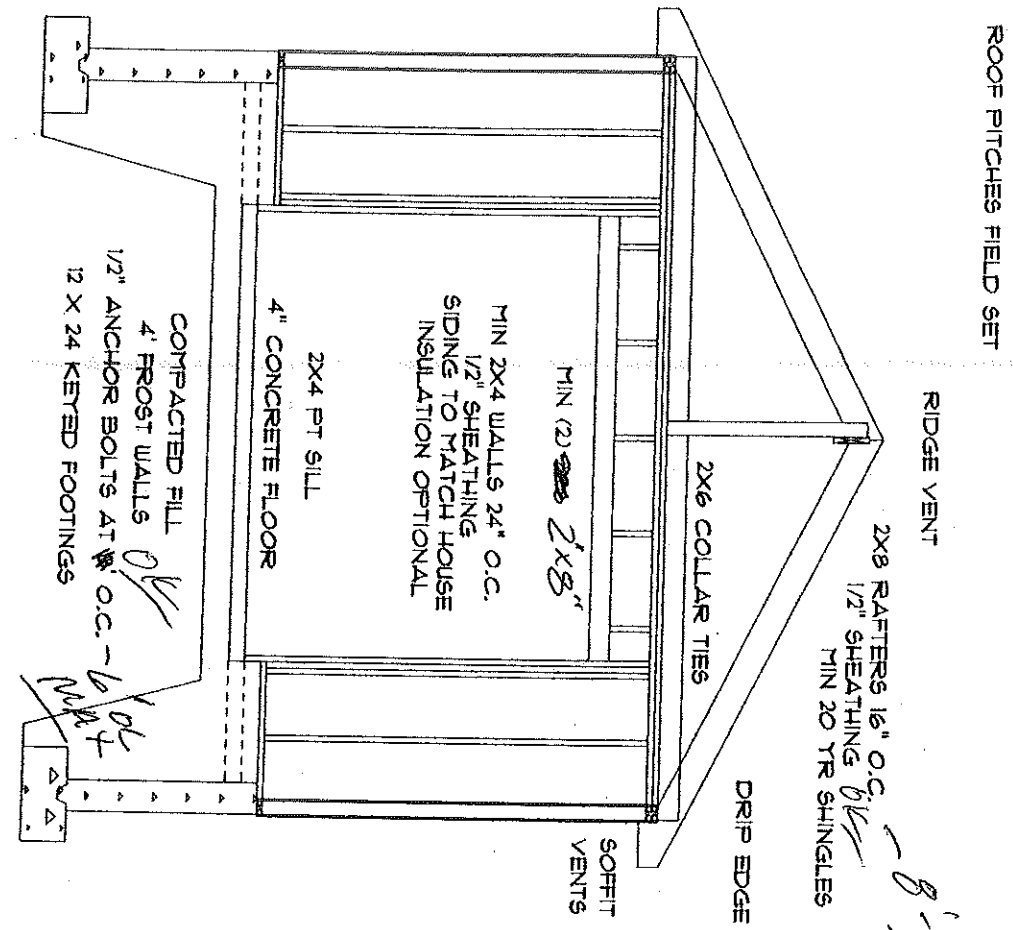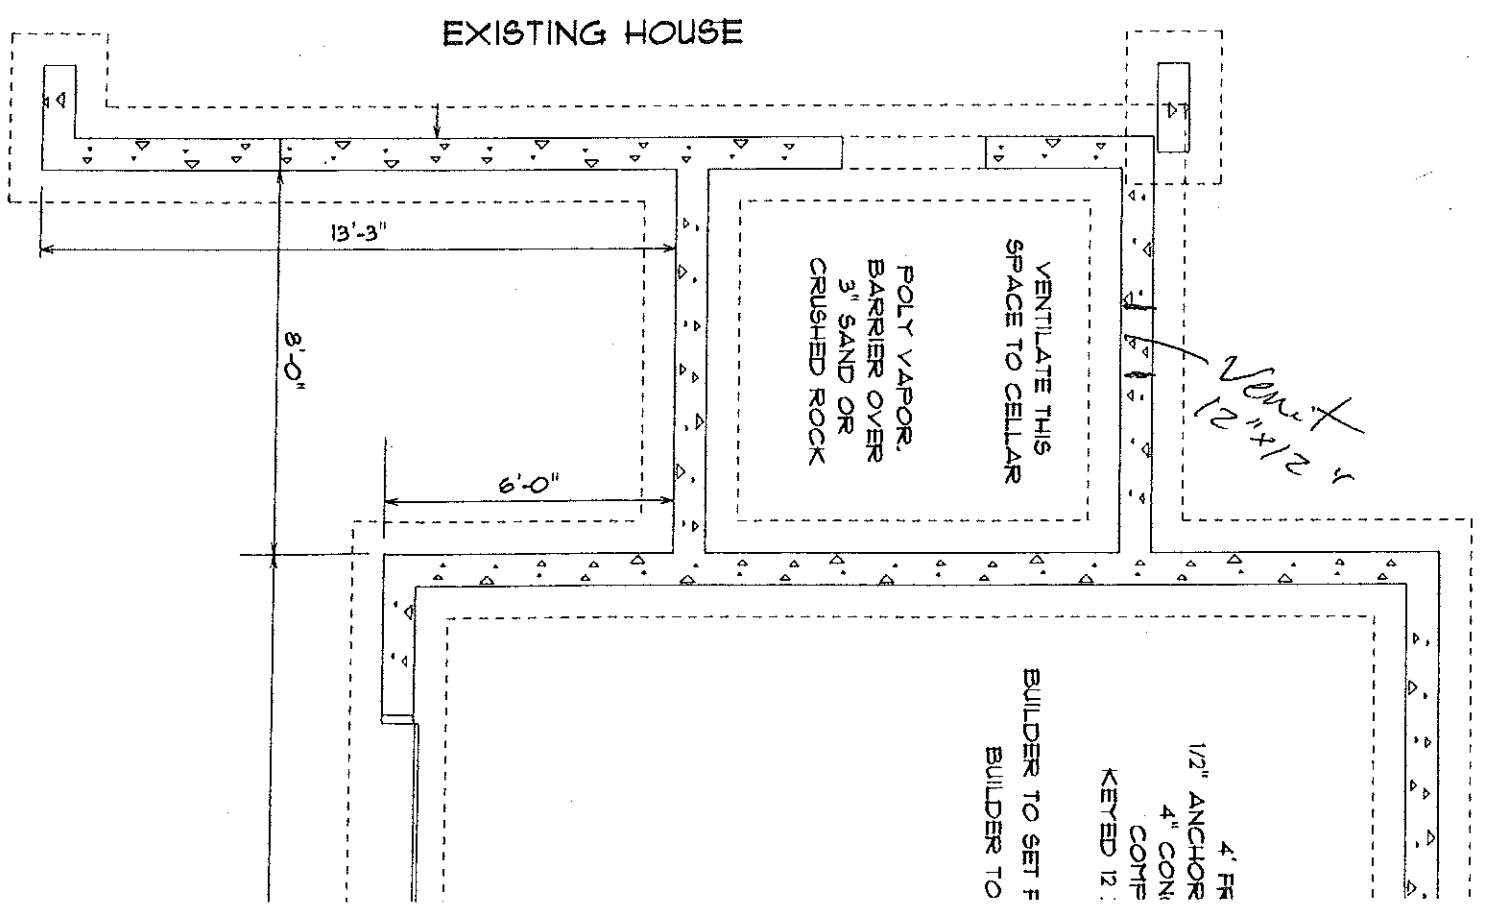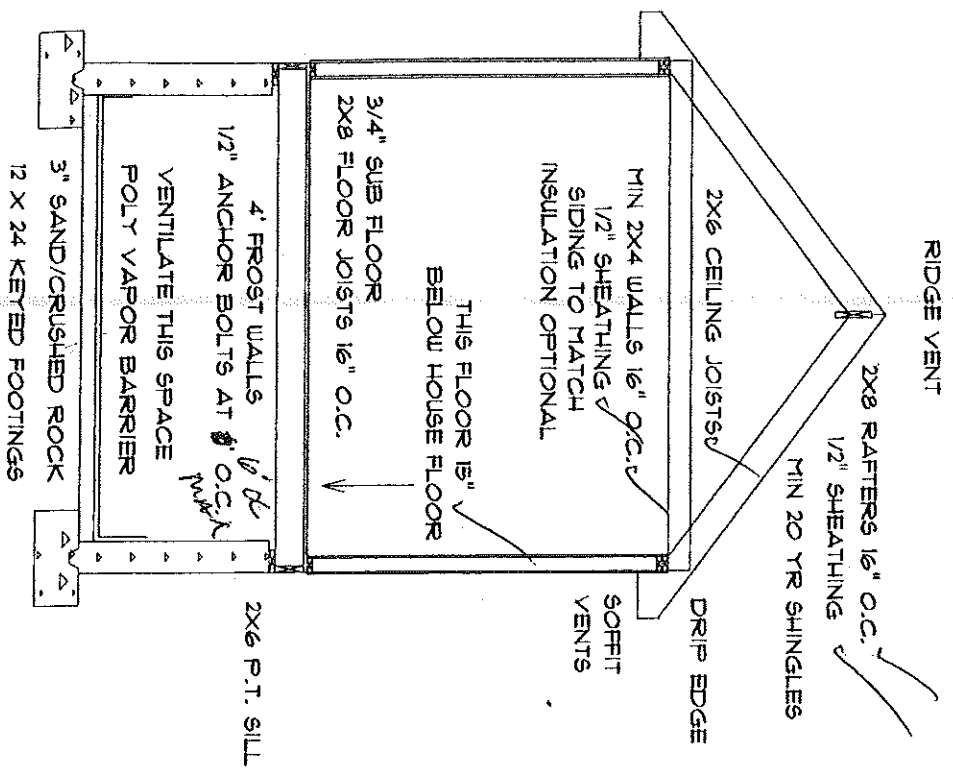

THESE DRAWINGS ARE COPY WRITTEN, AND AS SUCH CANNOT BE COPIED, CONSTRUCTED FROM, OR GIVEN TO A THIRD PARTY WITHOUT WRITTEN PERMISSION FROM HOUSE CALLS INC. THEY ARE TO BE USED FOR THE CONSTRUCTION OF ONE HOME ONLY FOR THE PERSON NAMED ON THESE DRAWINGS.