


SITE LAYOUT PLAN

MAP 240-K1-L BOOK 10073
PAGE 74
TOTAL AREA: 9,915 SF ±
BUILDING FOOTPRINT: 912 SF

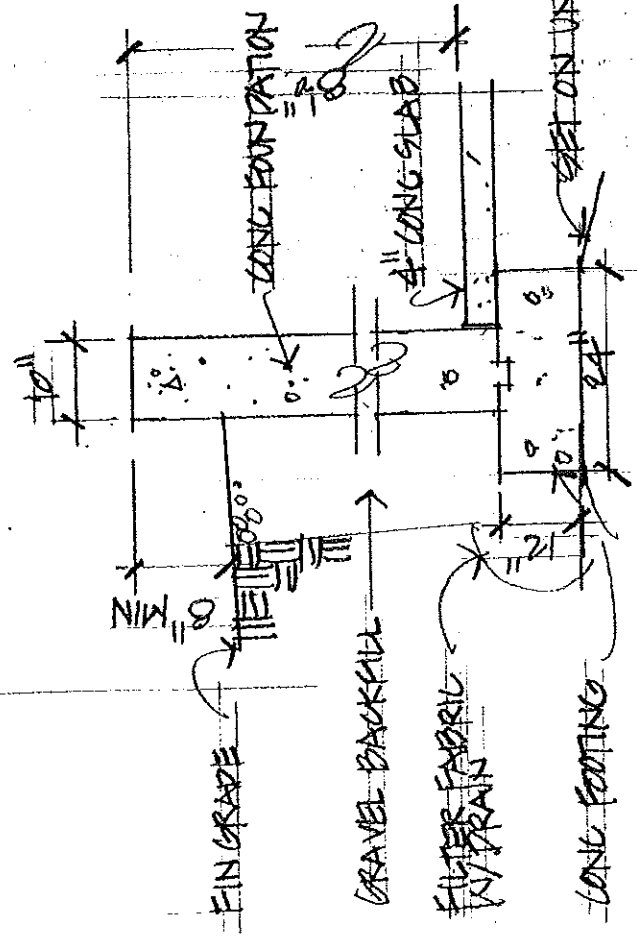

SECTION THROUGH FOUNDATION - A

PROPOSED DWELLING: 47 WALL STREET, PORTLAND, MAINE
 GREG N. DAYTON, APPLICANT: 276 BRACKET ST. PORTLAND, MAINE 3 MAY 1910