


B A



B A

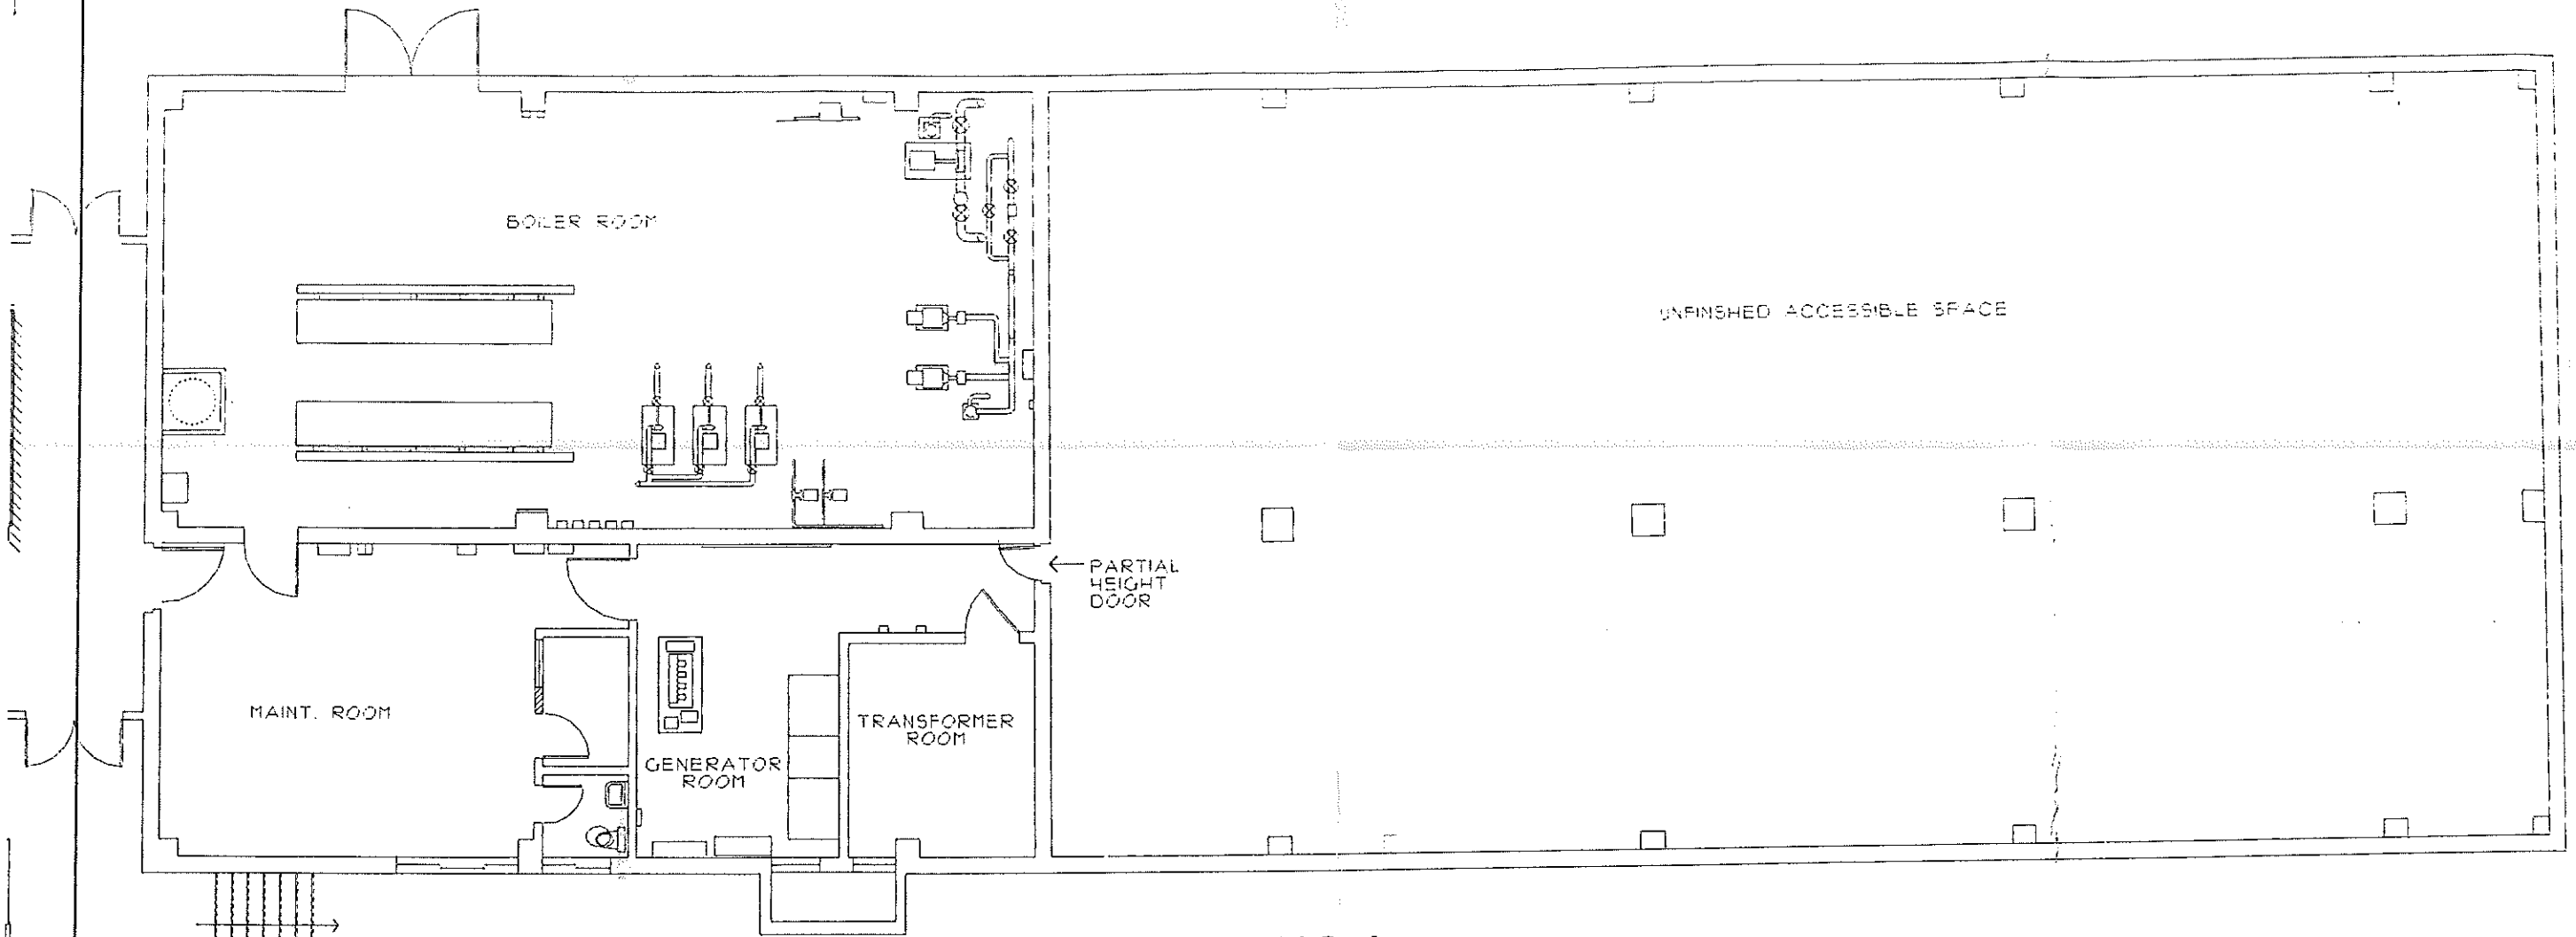


WING A

FLOOR 1
 HARBOR TERRACE
 PORTLAND HOUSING AUTHORITY
 HANDRAIL LAYOUT



SCALE: 3/32"=1'-0"

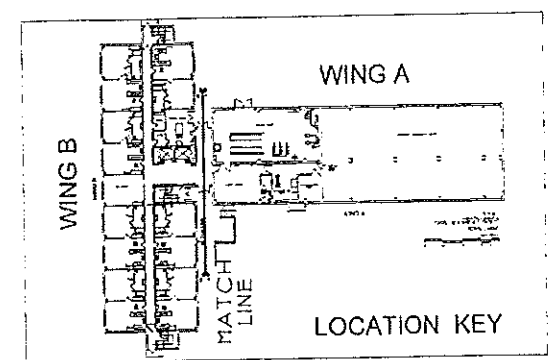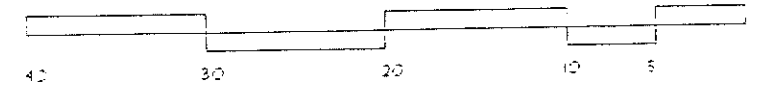


WING B

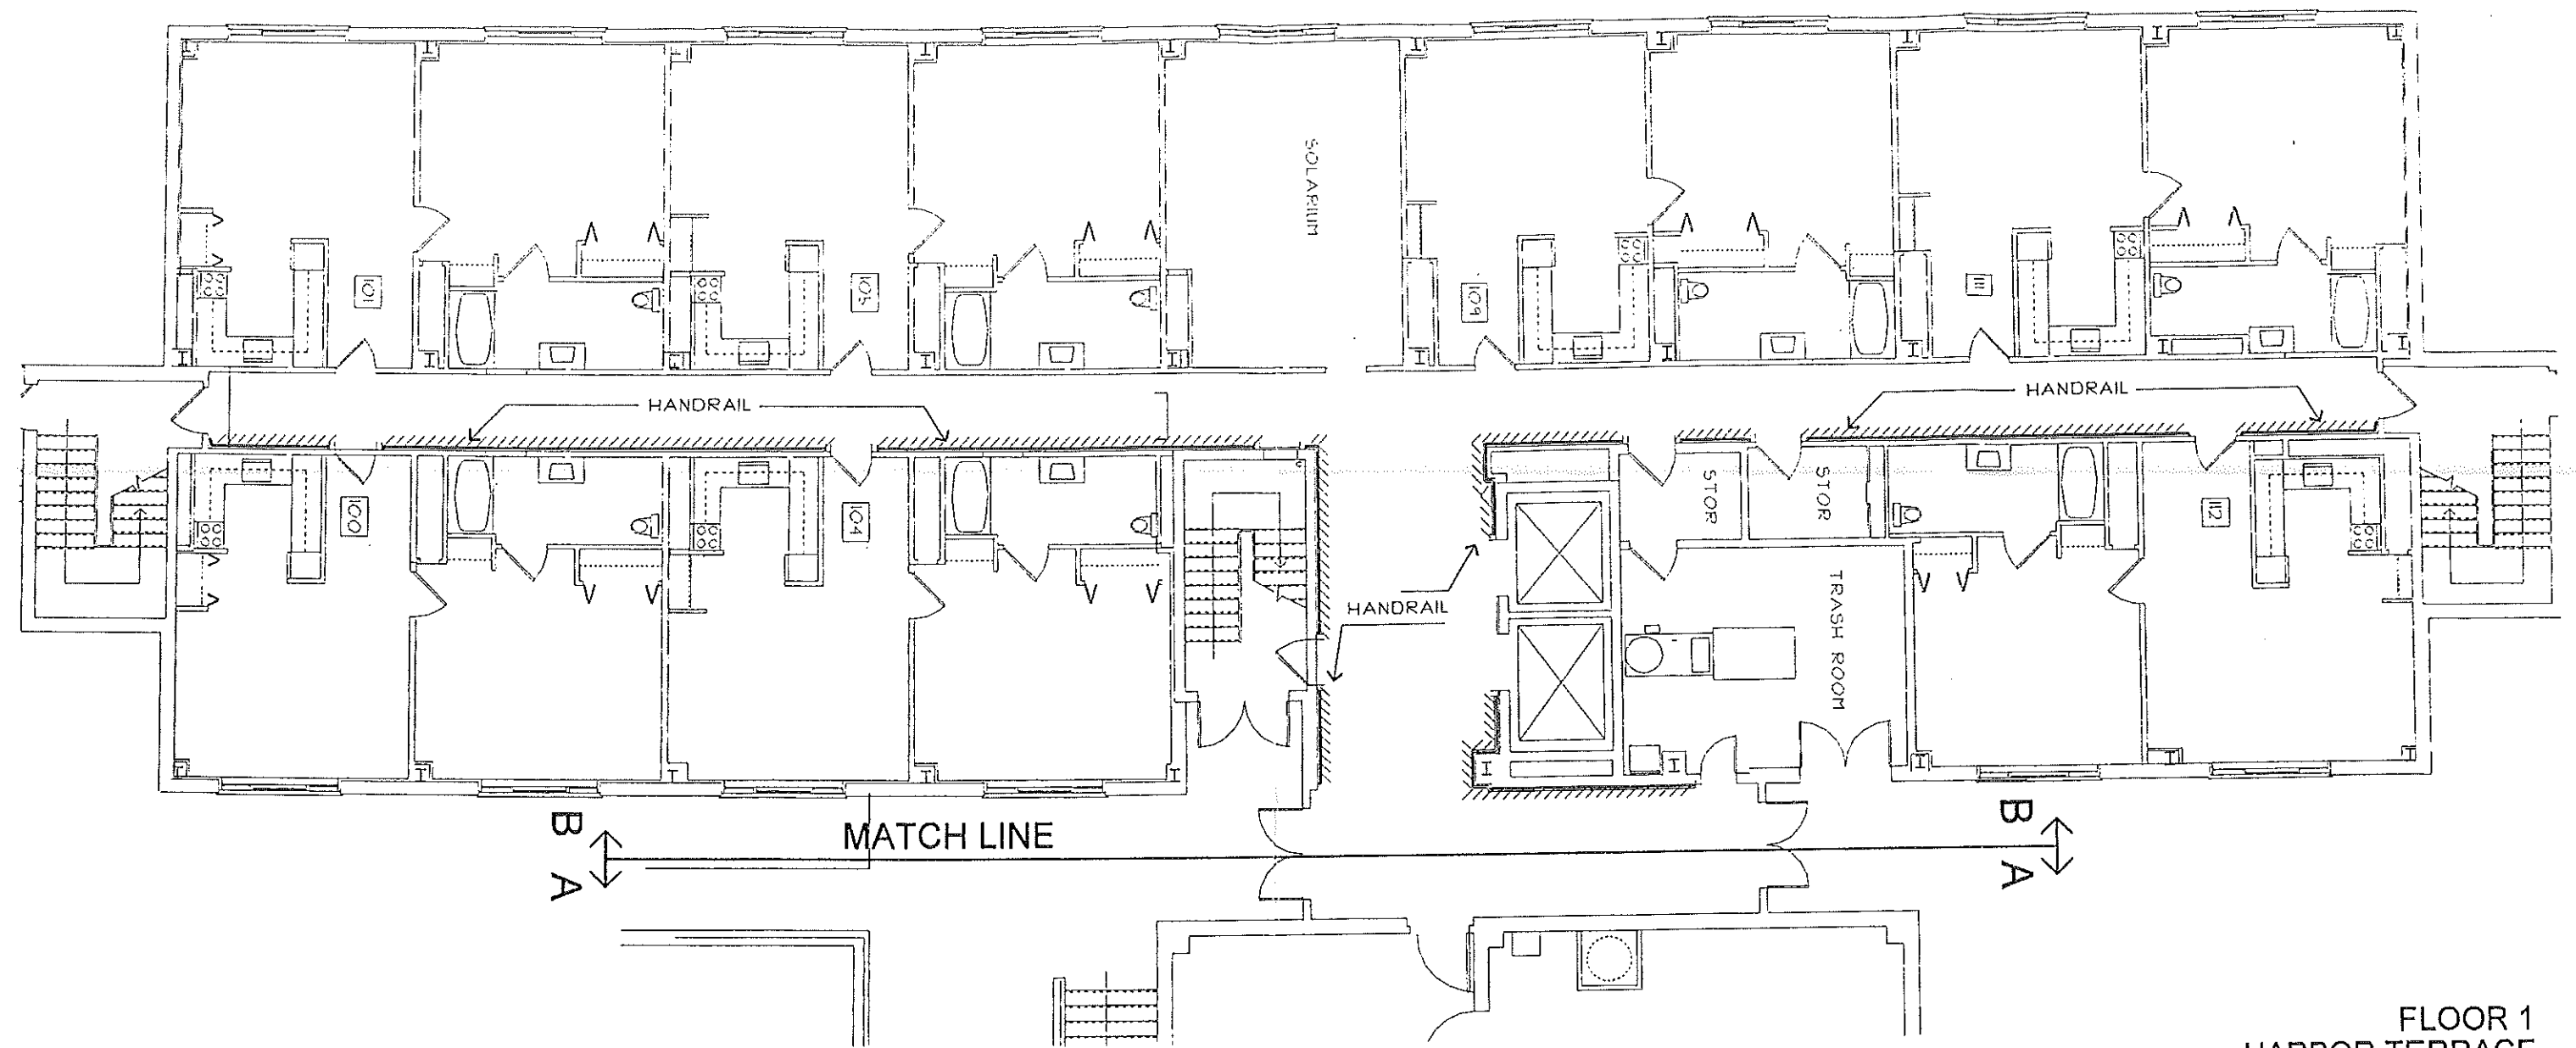

FLOOR 1
HARBOR TERRACE
PORTLAND HOUSING AUTHORITY
HANDRAIL LAYOUT

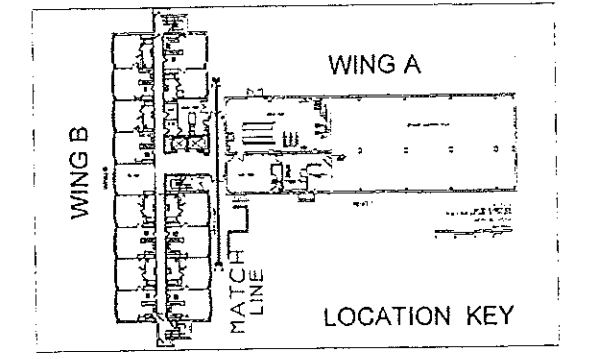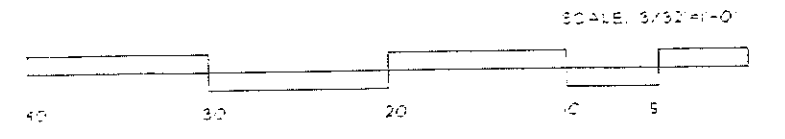


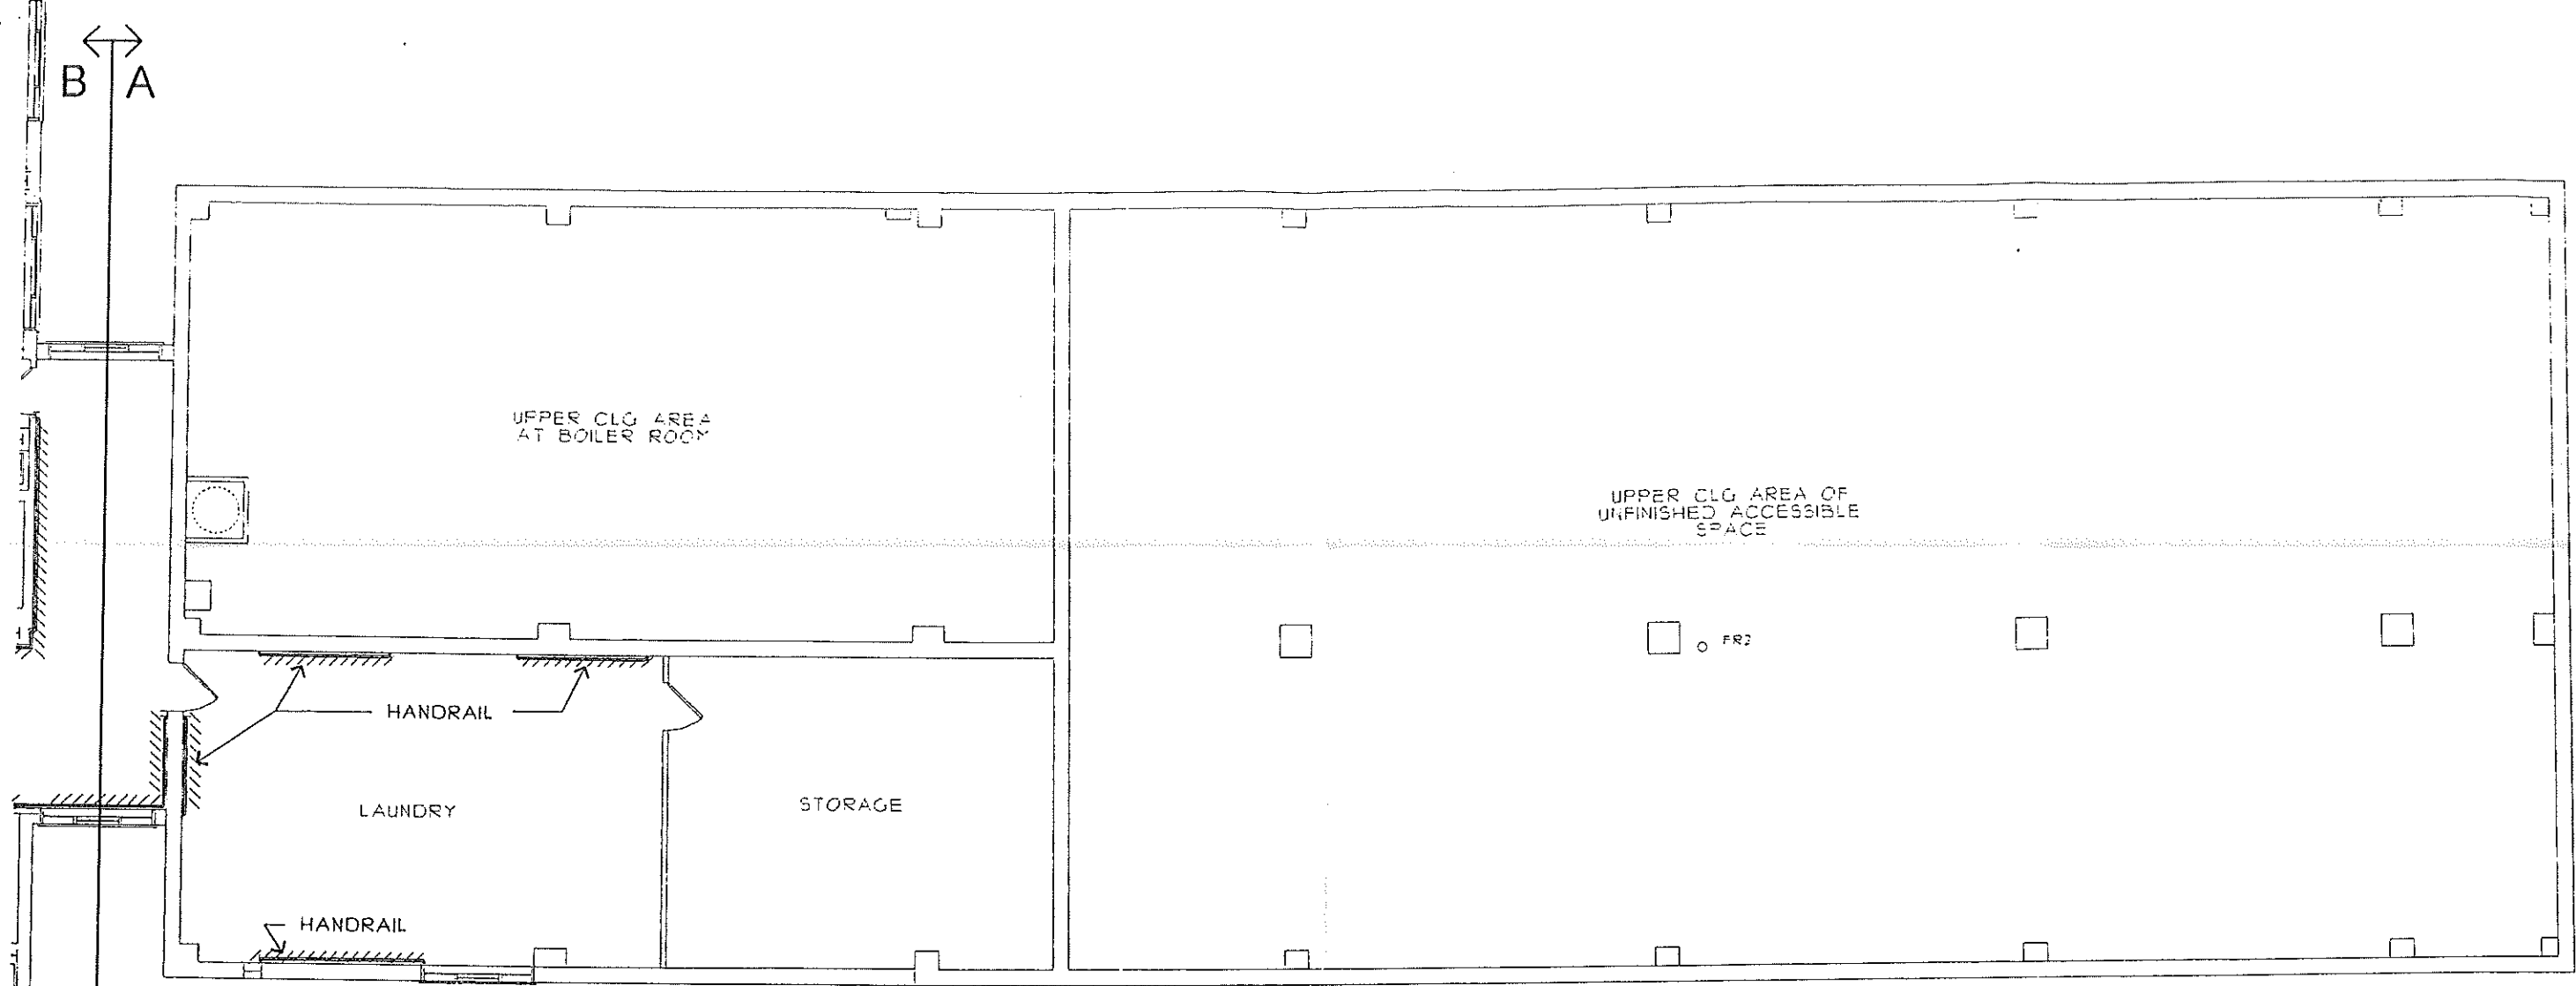


WING A

FLOOR LEVEL 2
 HARBOR TERRACE
 PORTLAND HOUSING AUTHORITY
 HANDRAIL LAYOUT


SCALE: 3/32"=1'-0"

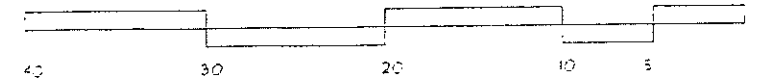

MATCH LINE


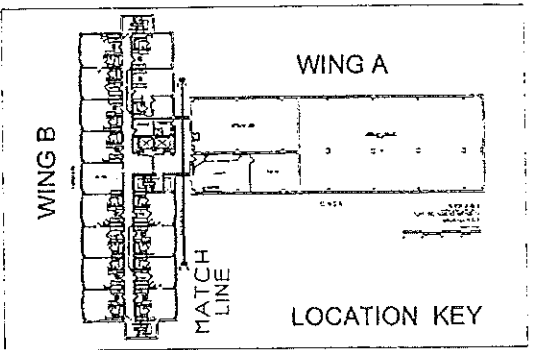



WING B

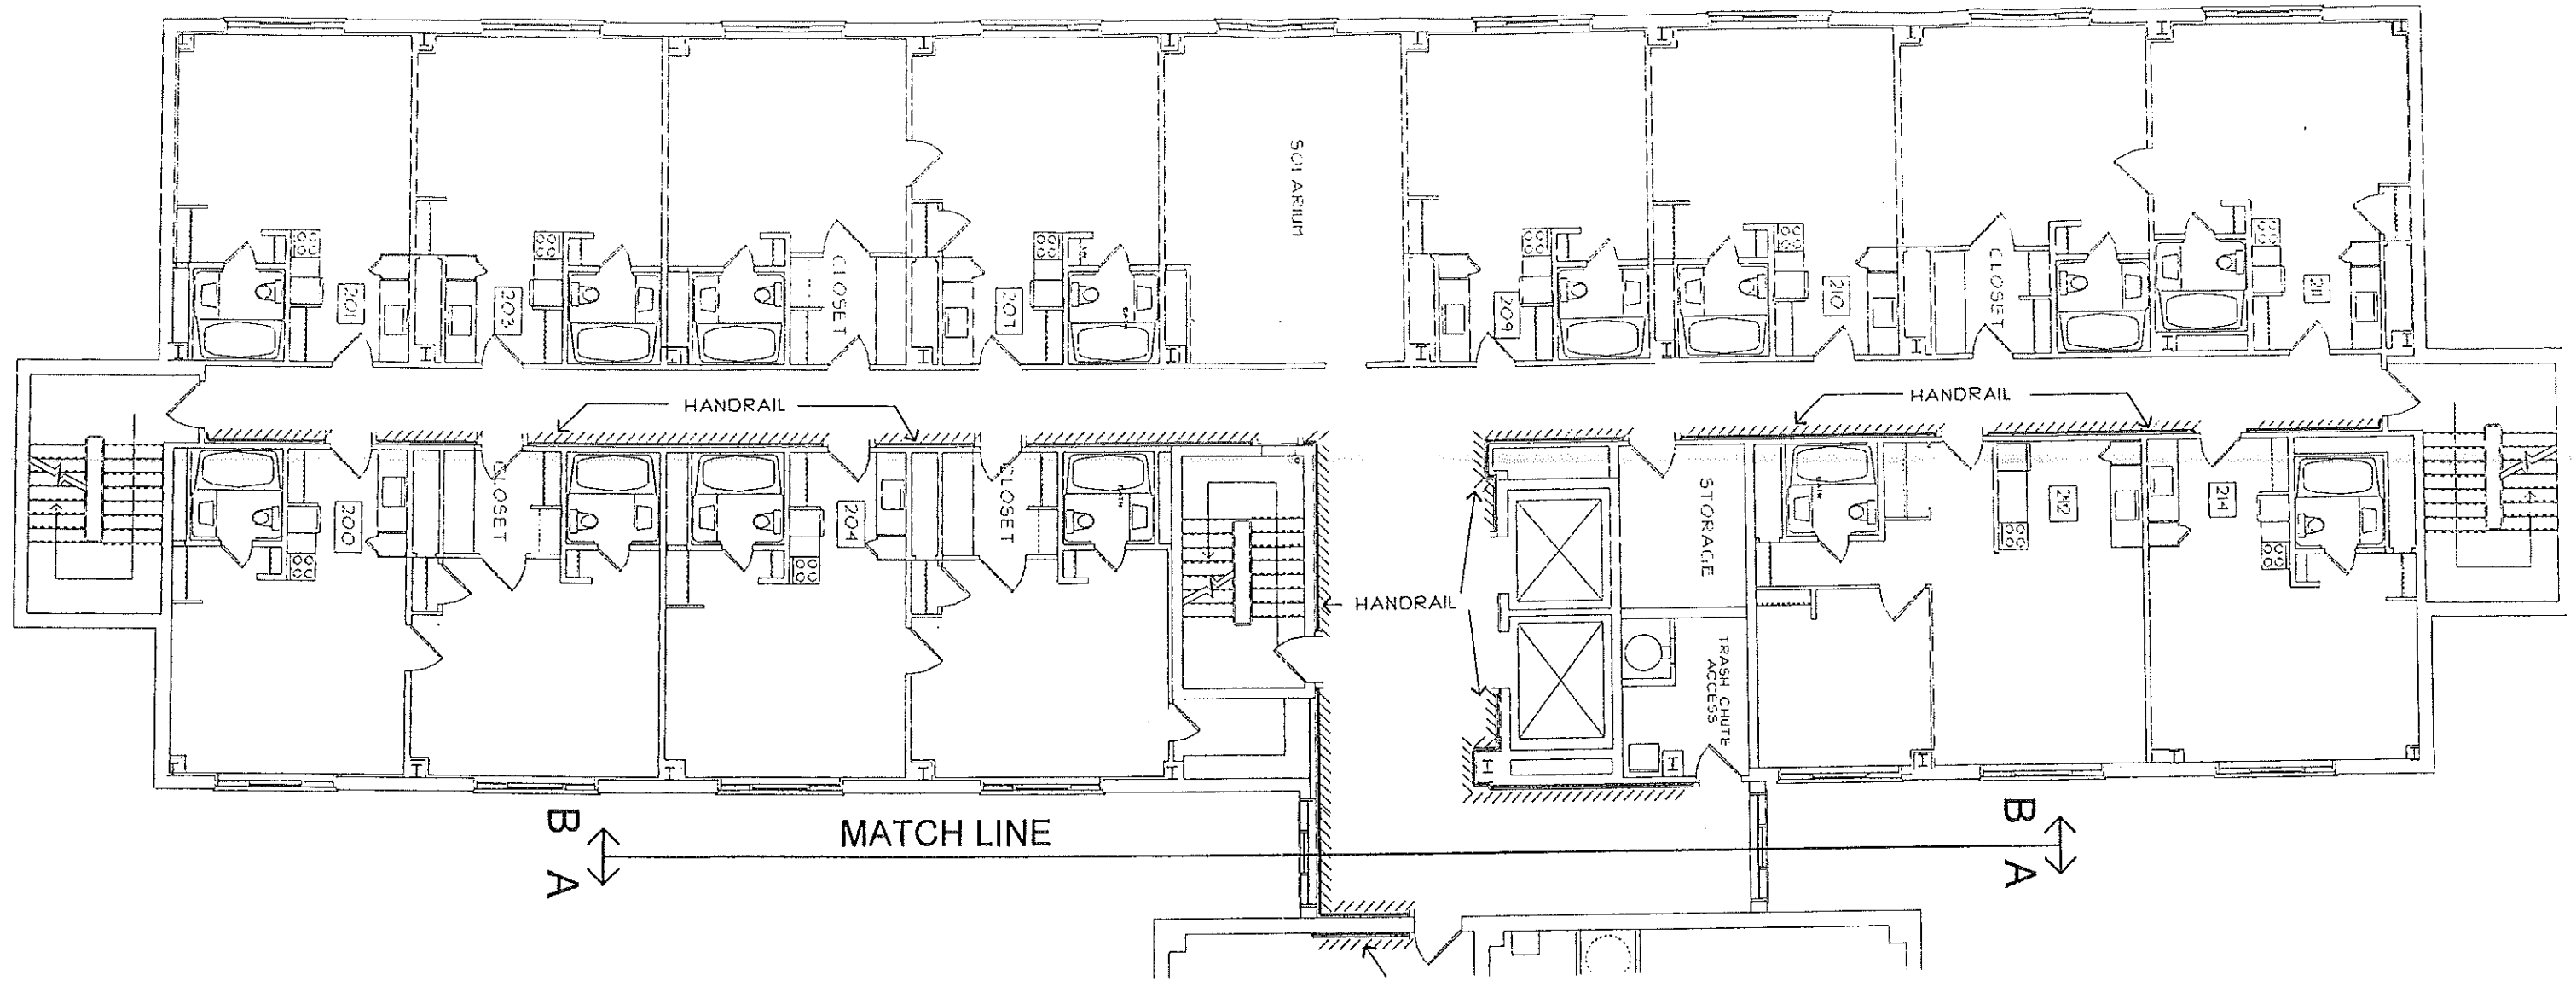

FLOOR LEVEL 2
HARBOR TERRACE
PORTLAND HOUSING AUTHORITY
HANDRAIL LAYOUT

SCALE: 3/32" = 1'-0"

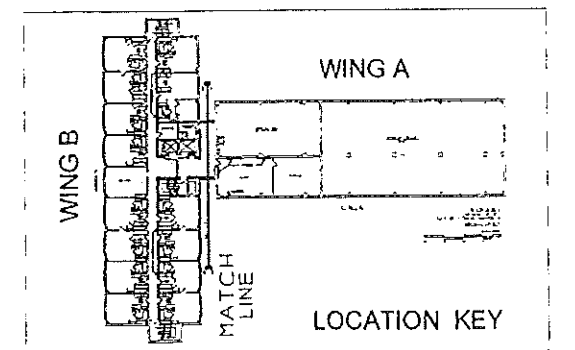
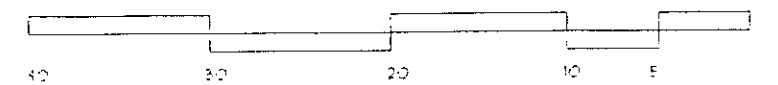


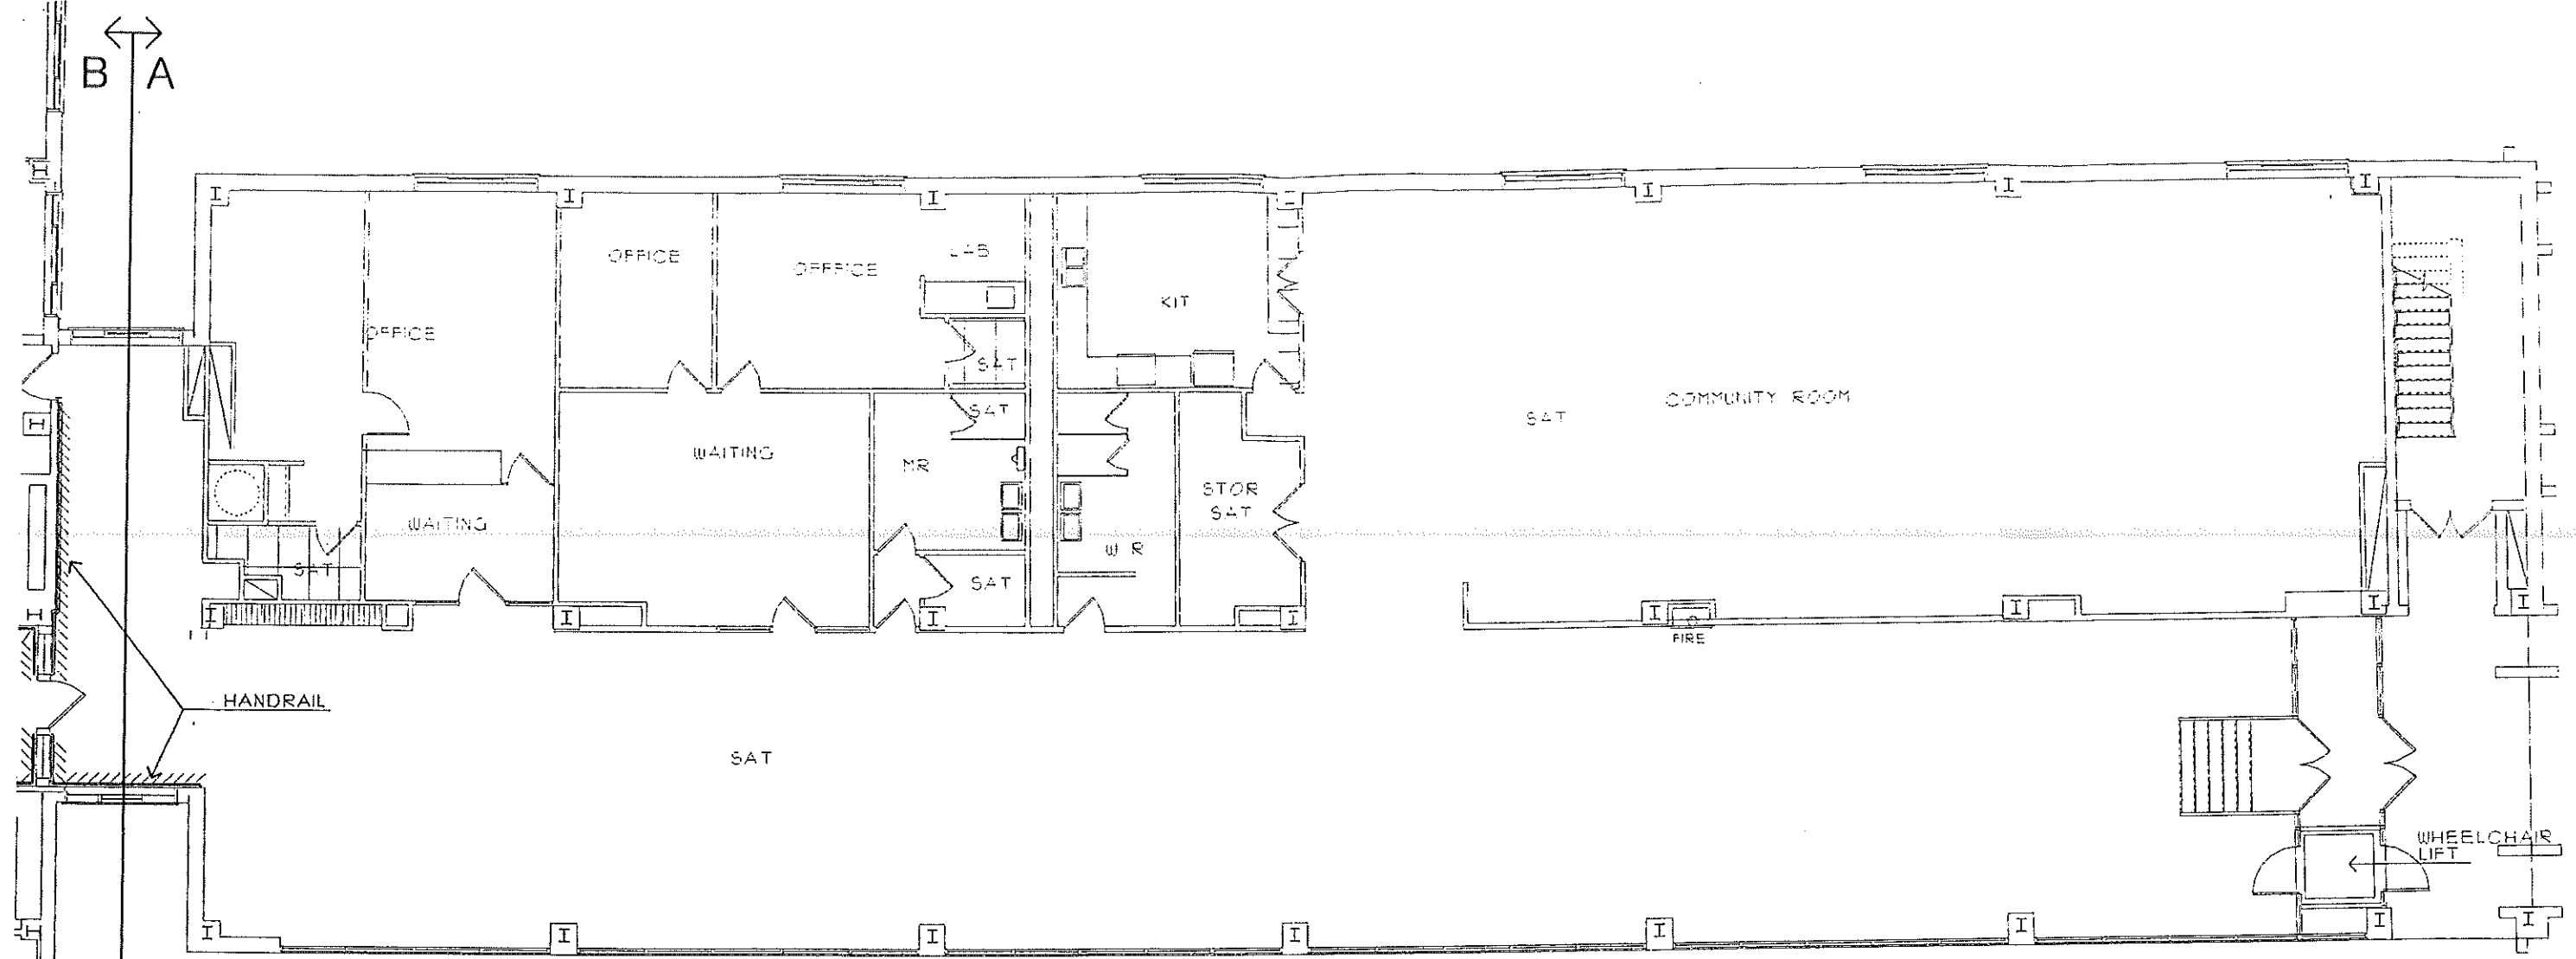

WING A

FLOOR LEVEL 3
 HARBOR TERRACE
 PORTLAND HOUSING AUTHORITY
 HANDRAIL LAYOUT

SCALE: 3/32"=1'-0"

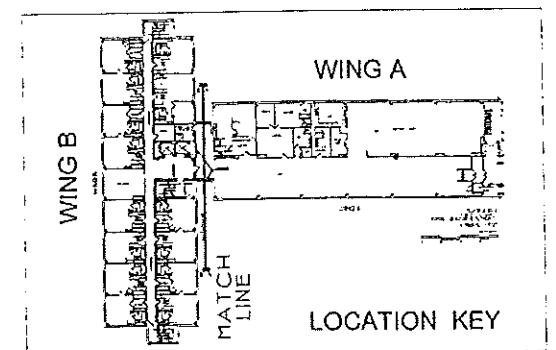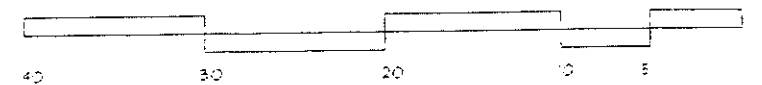


MATCH LINE

A B



A B


WING B

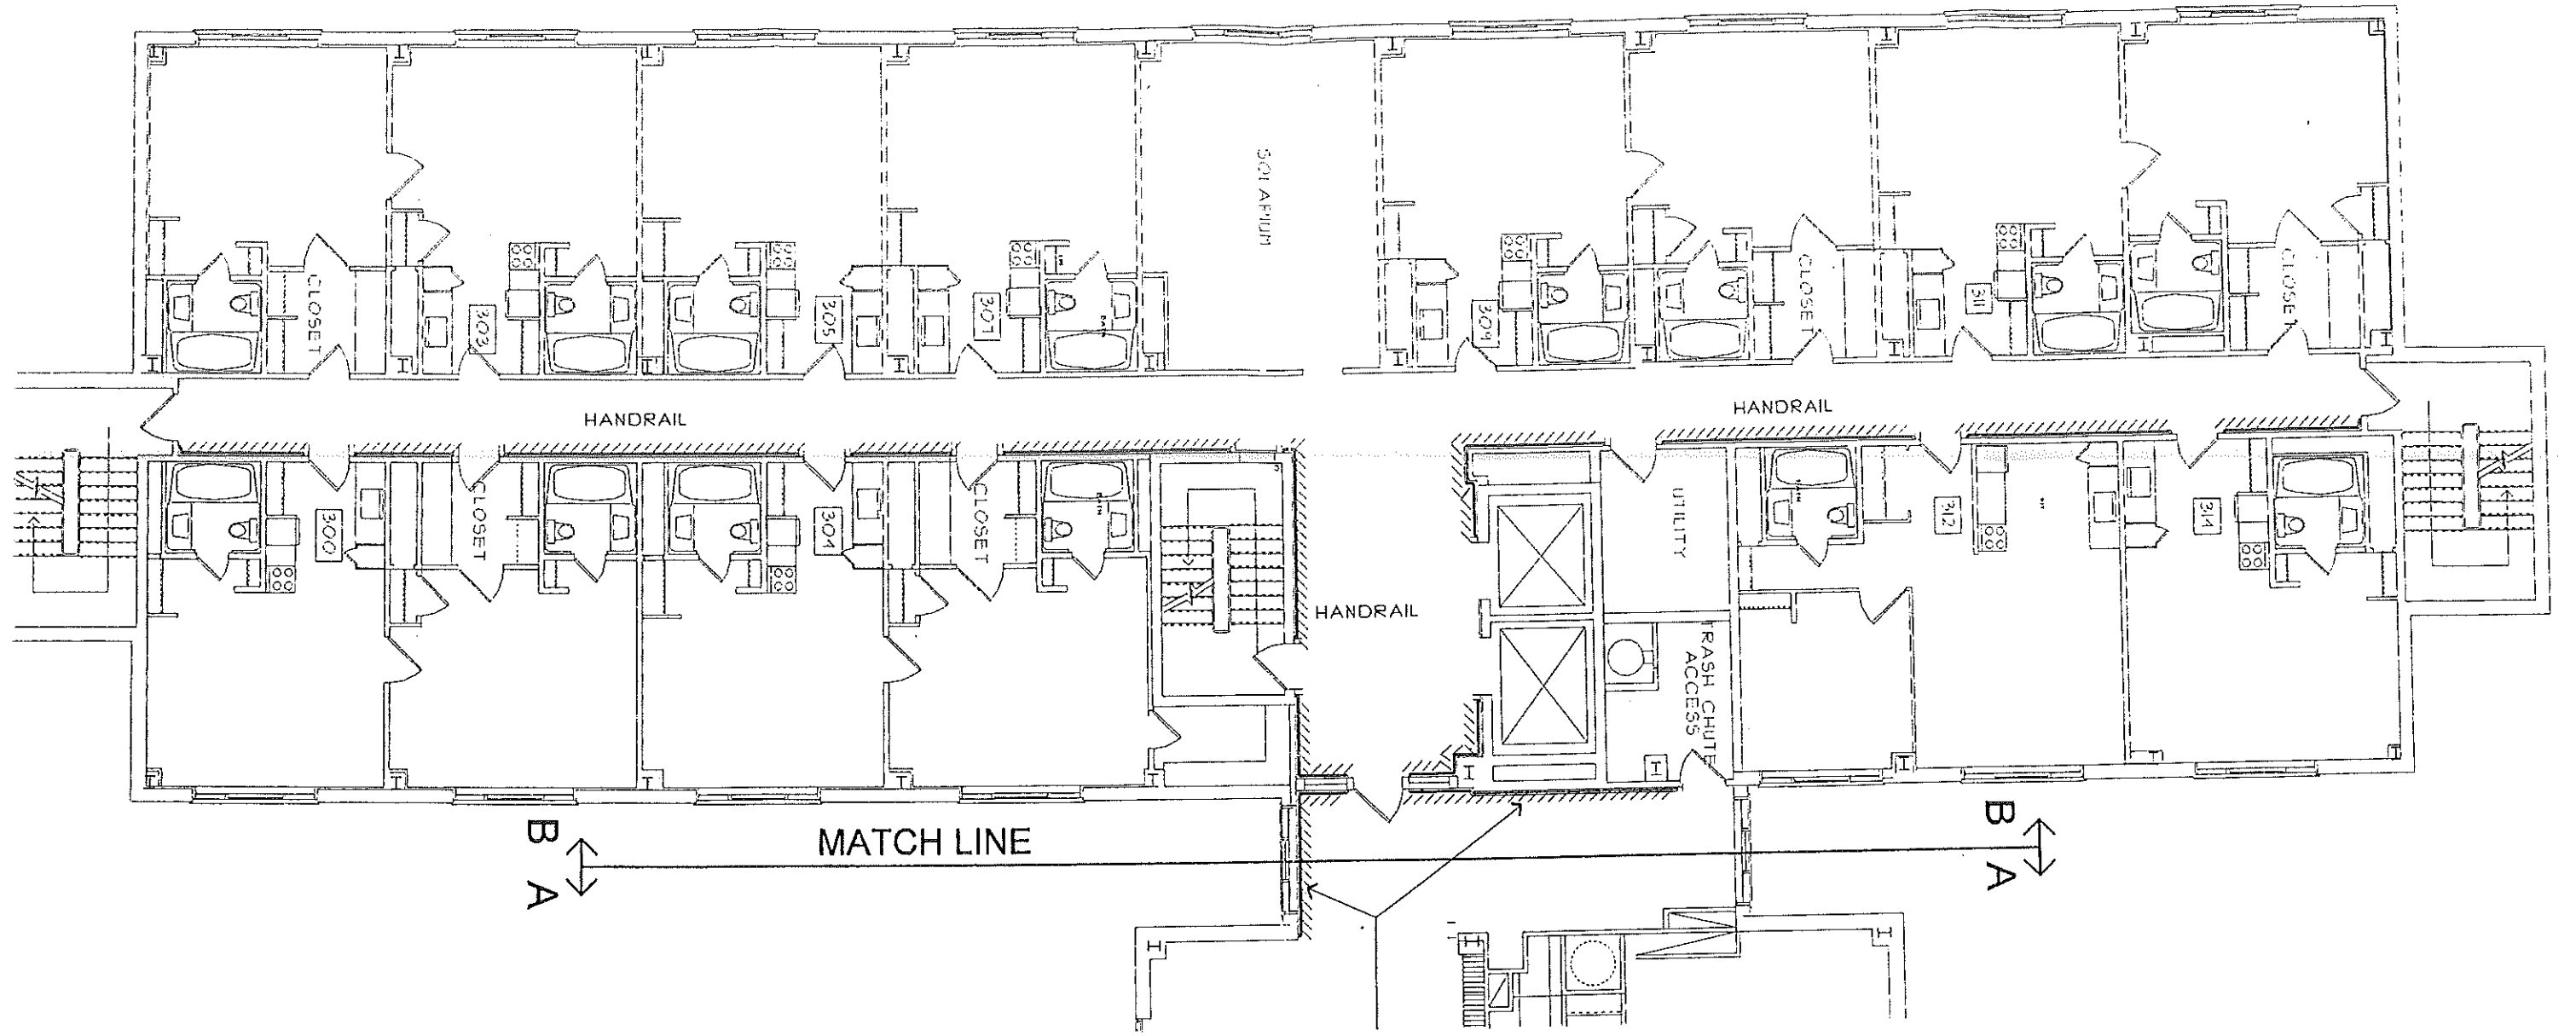

FLOOR LEVEL 3
HARBOR TERRACE
PORTLAND HOUSING AUTHORITY
HANDRAIL LAYOUT

SCALE: 3/32"=1'-0"

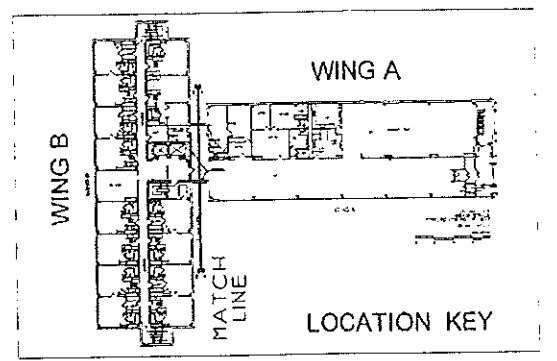
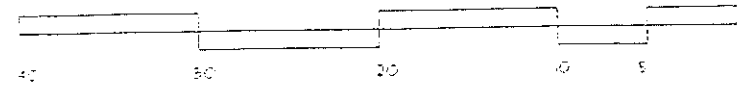


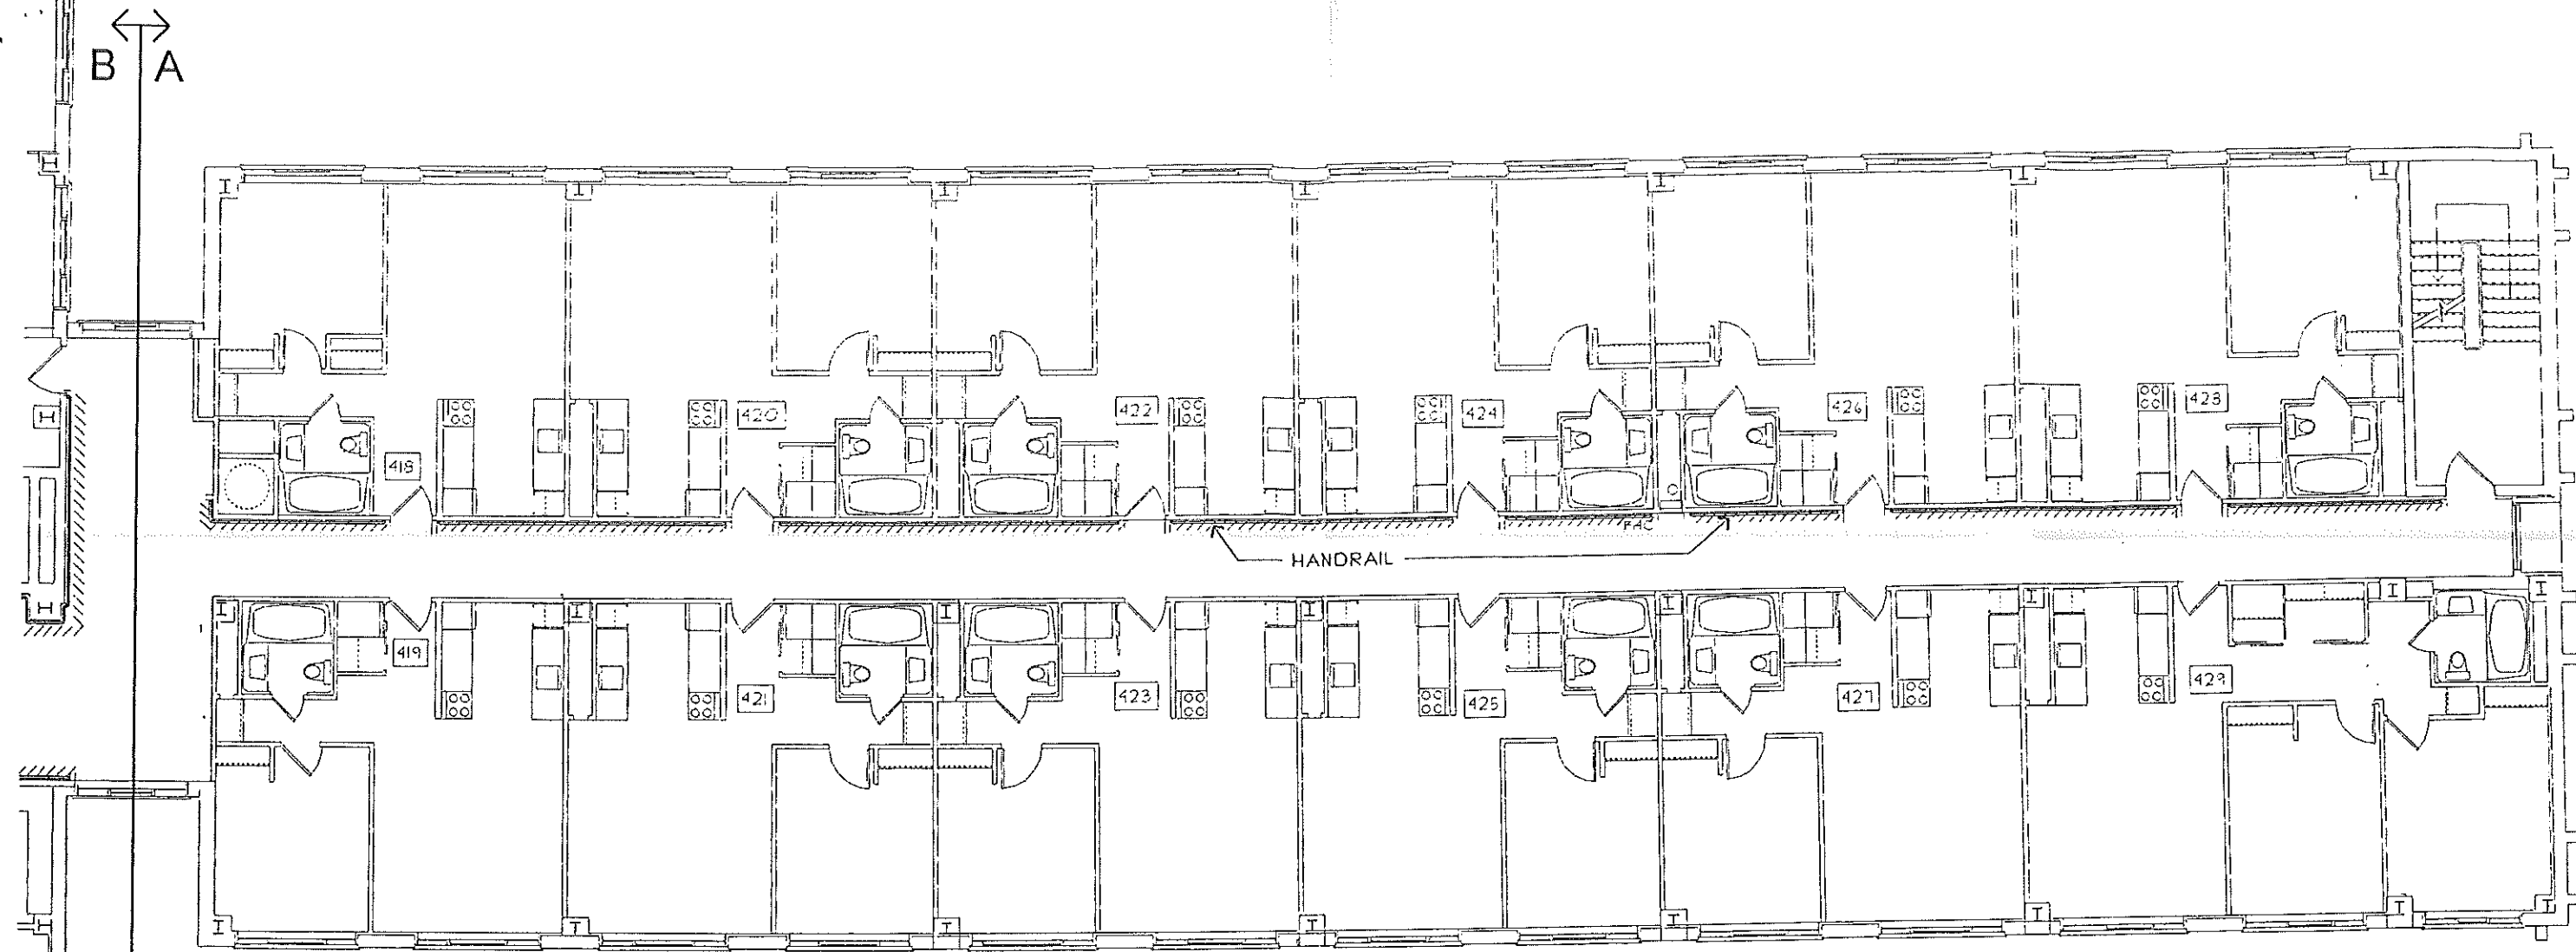

WING A

FLOOR 4/5/6
 HARBOR TERRACE
 PORTLAND HOUSING AUTHORITY
 HANDRAIL LAYOUT


SCALE: 3/32"=1'-0"

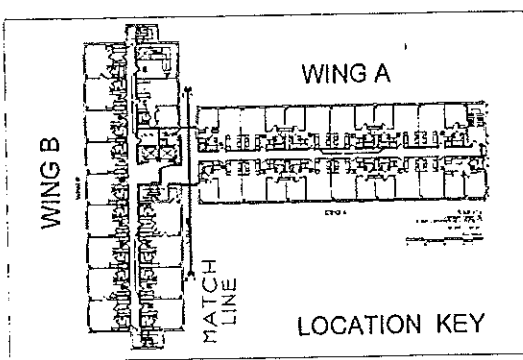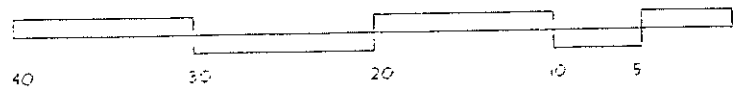

MATCH LINE



B A


WING B

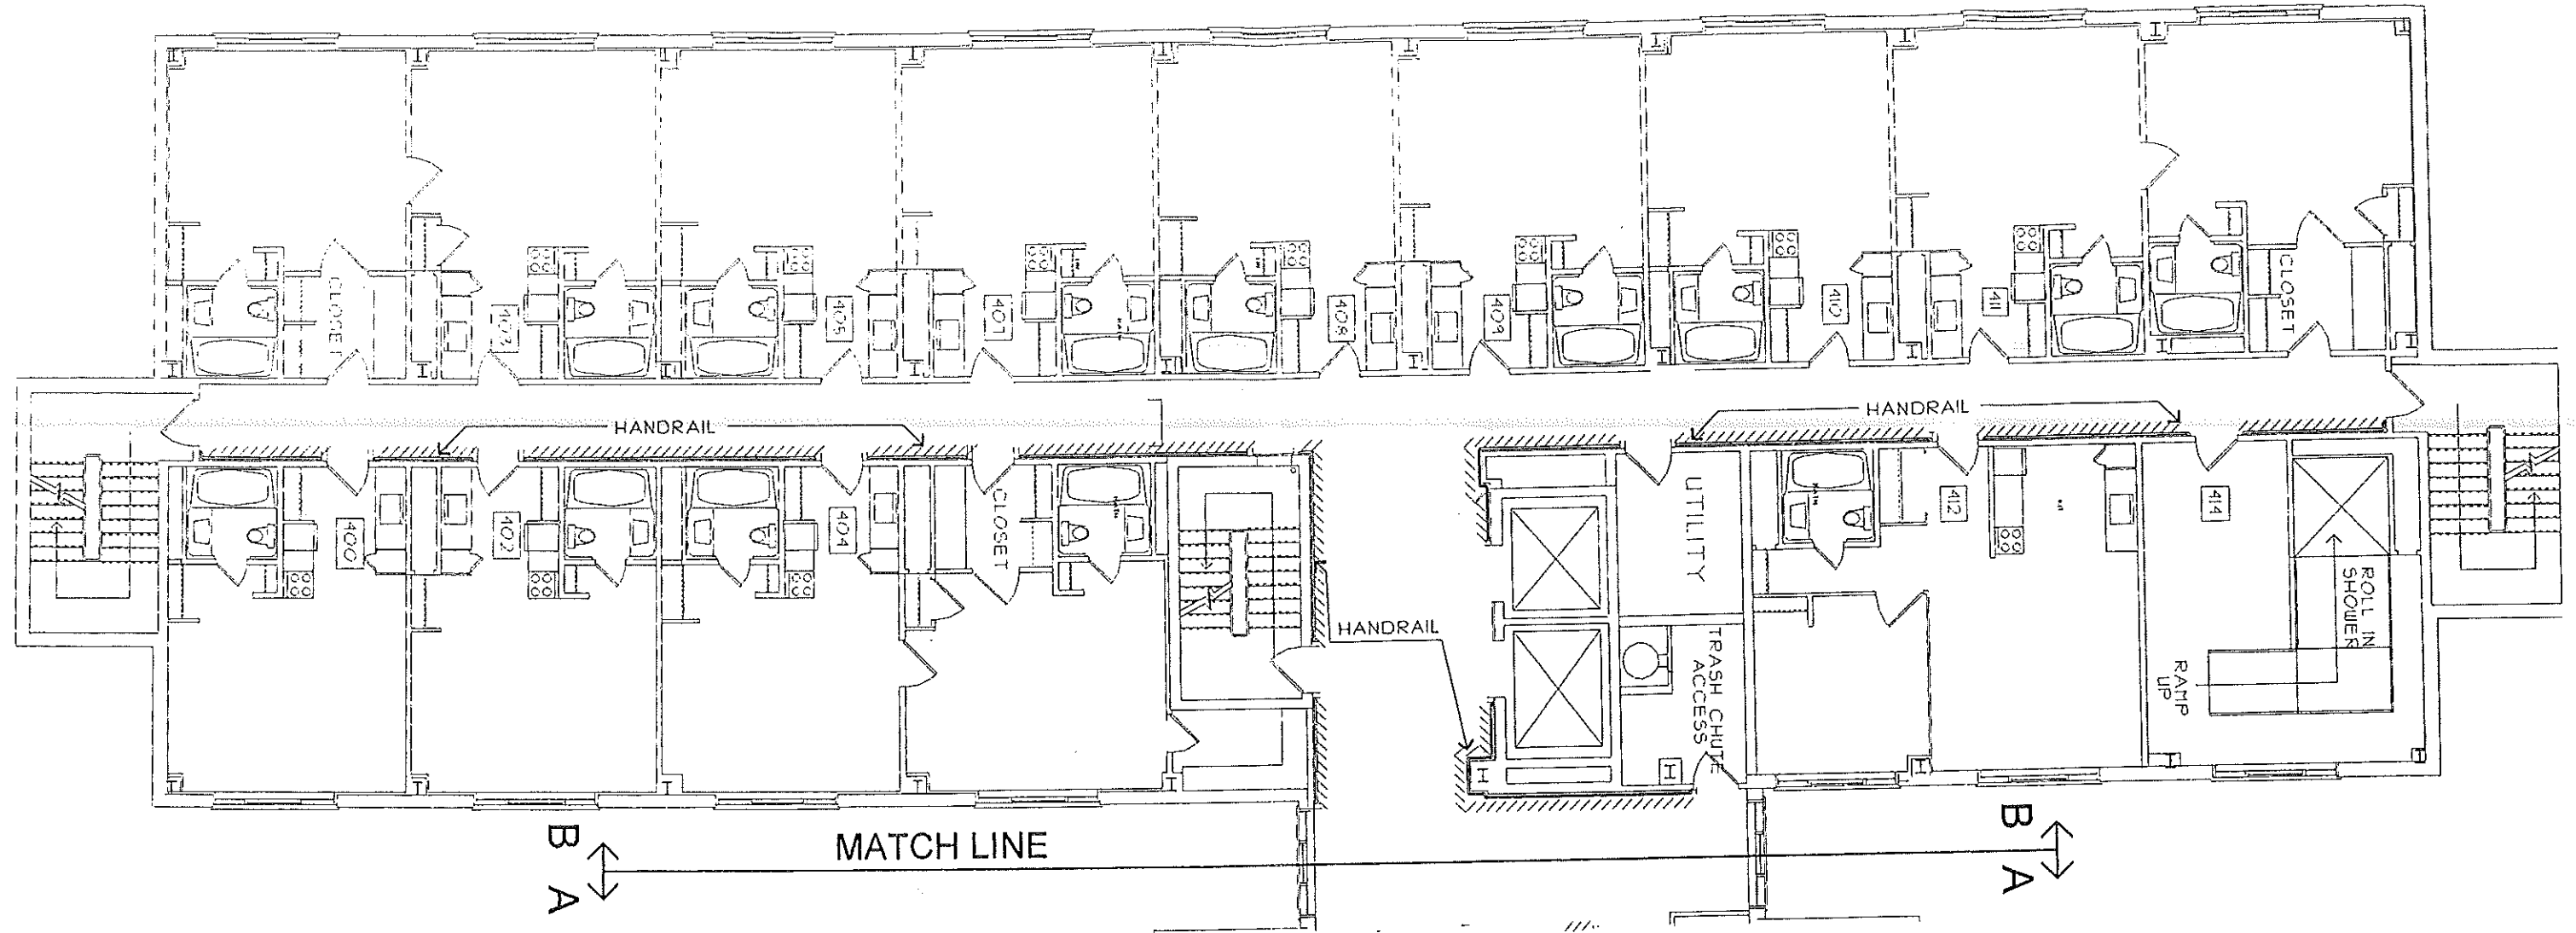

FLOOR 4/5/6
 HARBOR TERRACE
 PORTLAND HOUSING AUTHORITY
 HANDRAIL LAYOUT

SCALE: 3/32"=1'-0"

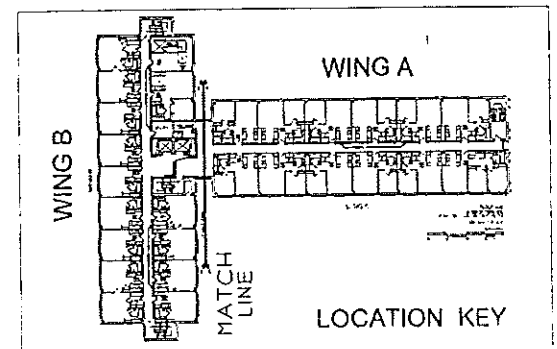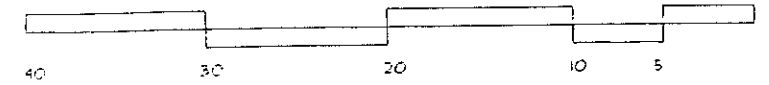

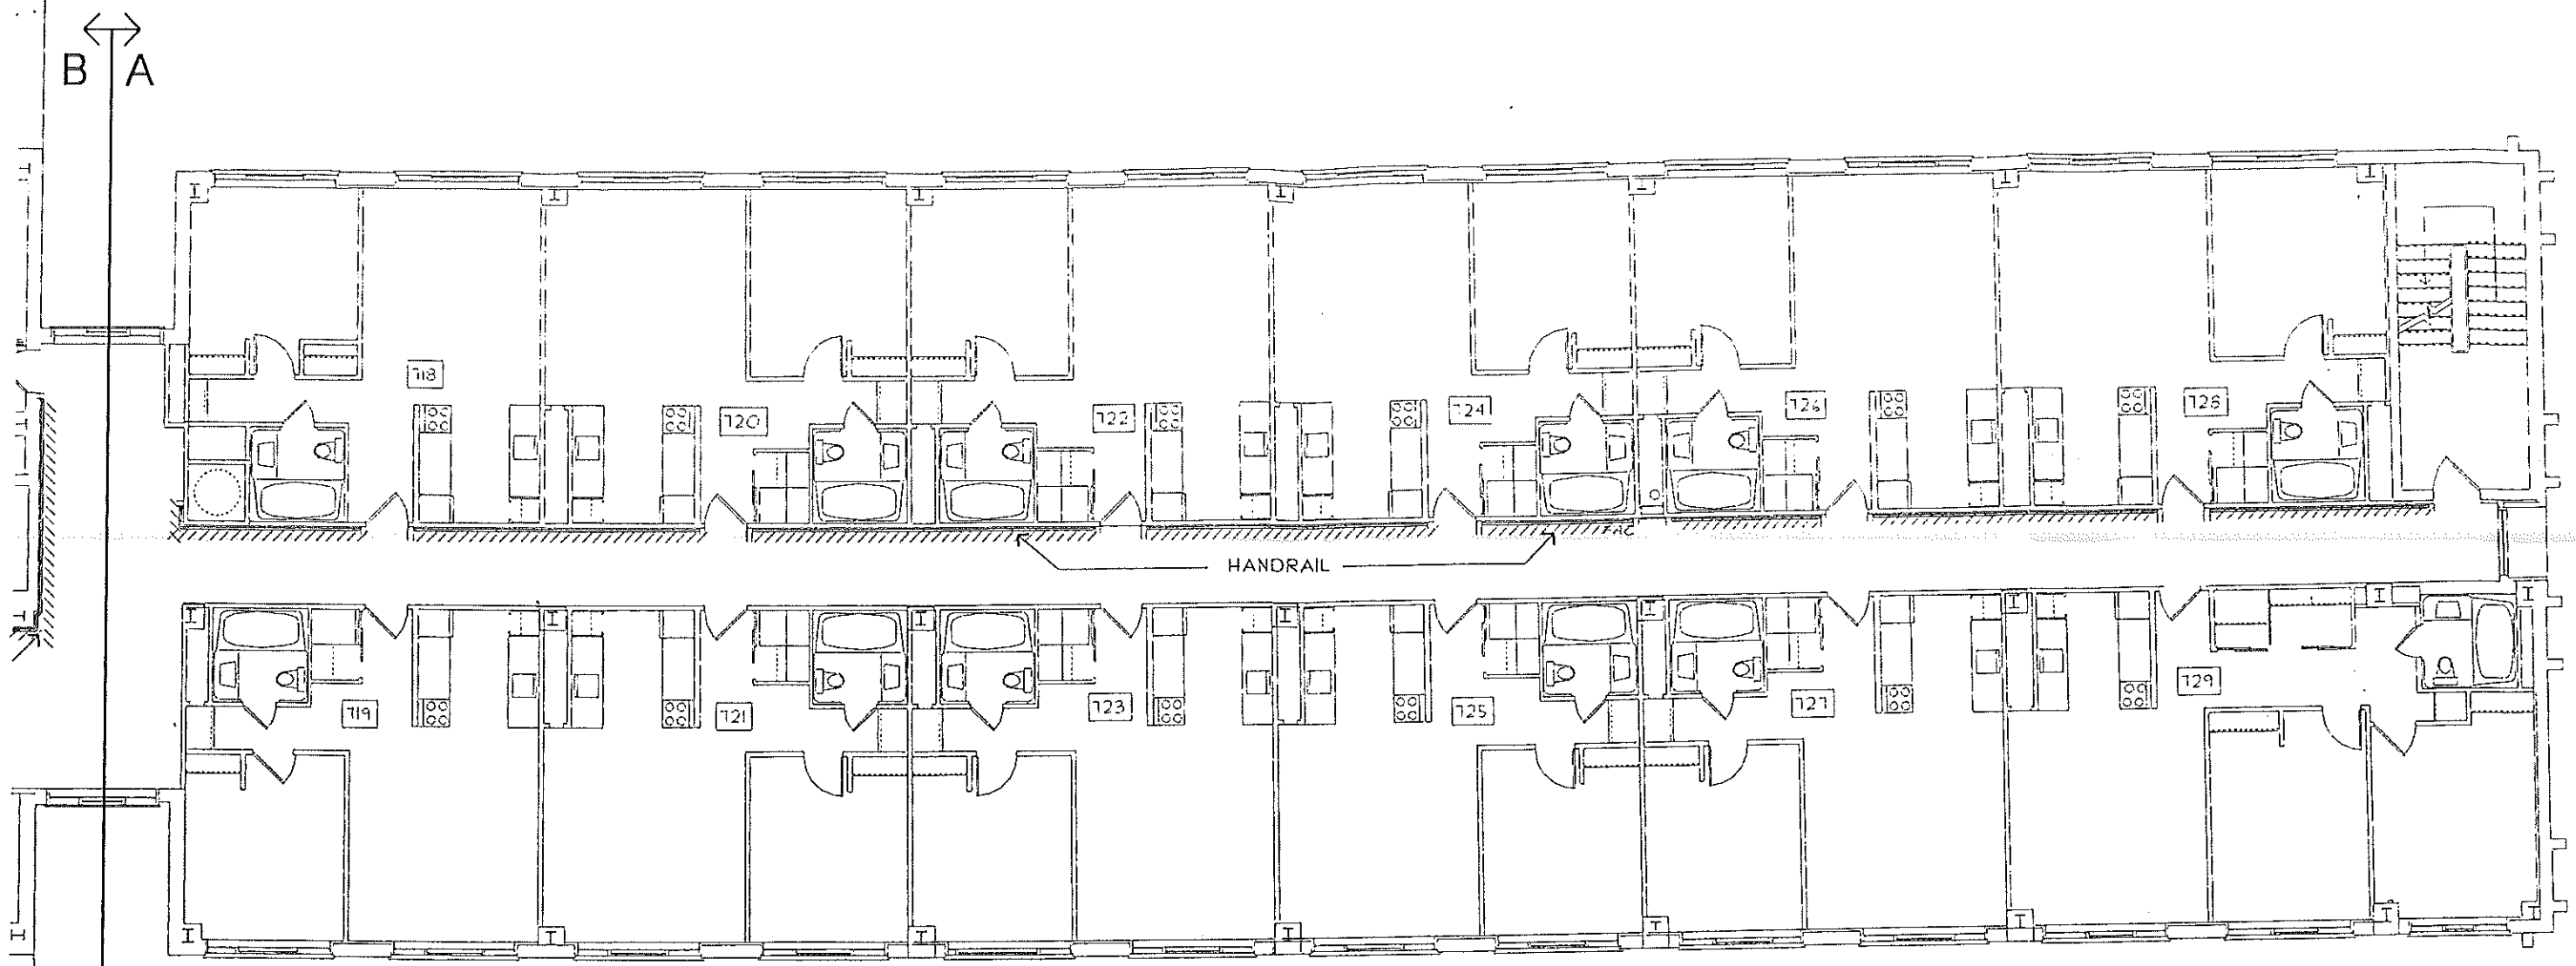


WING A

FLOOR 7/8
 HARBOR TERRACE
 PORTLAND HOUSING AUTHORITY
 HANDRAIL LAYOUT

SCALE: 3/32"=1'-0"



MATCH LINE

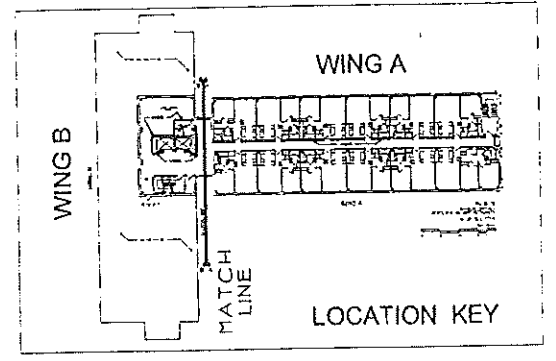


WING A



WING B

MATCH LINE

LOCATION KEY

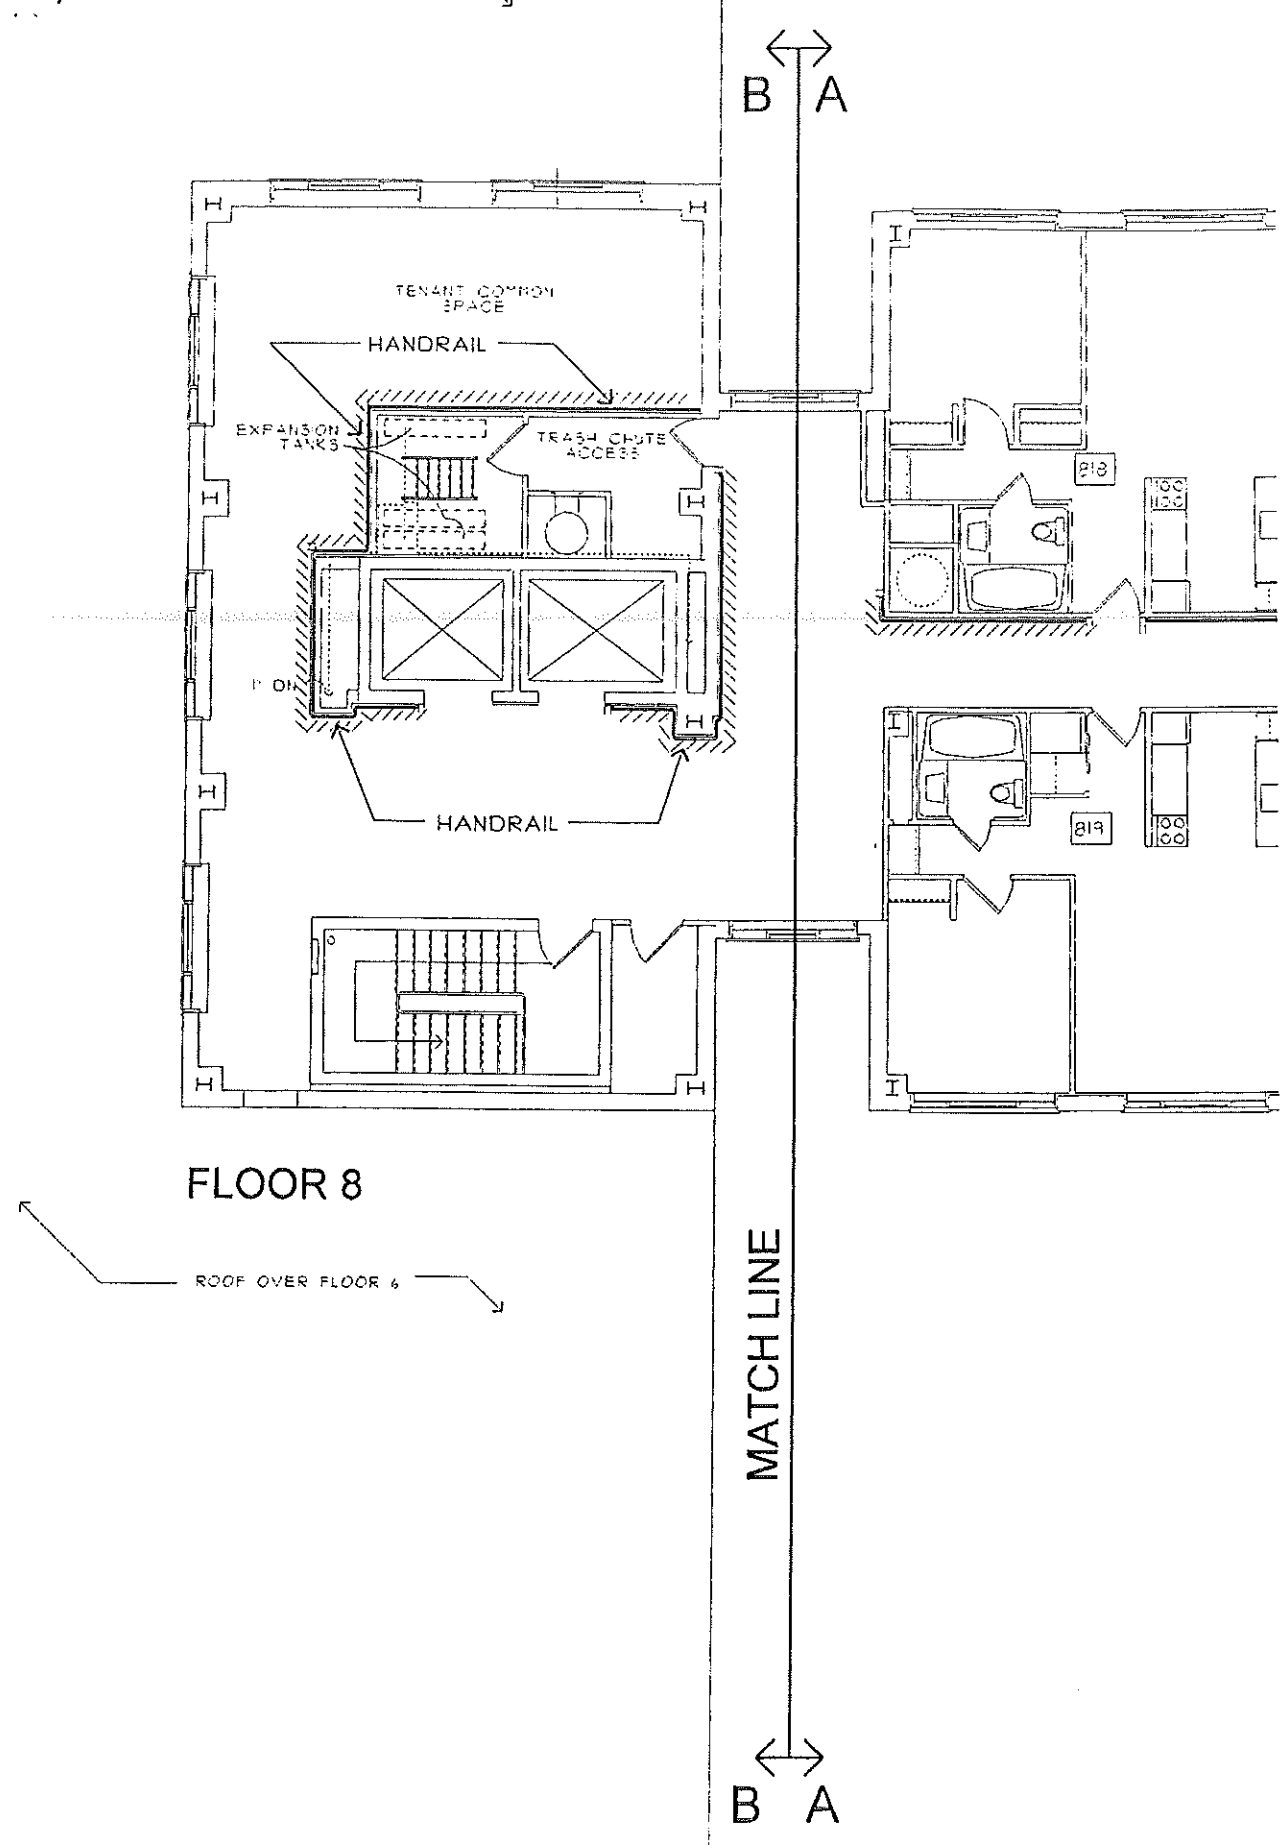

WING B

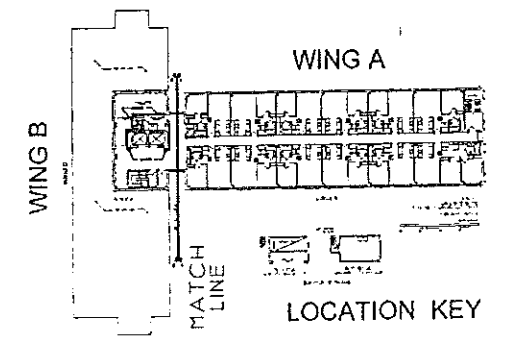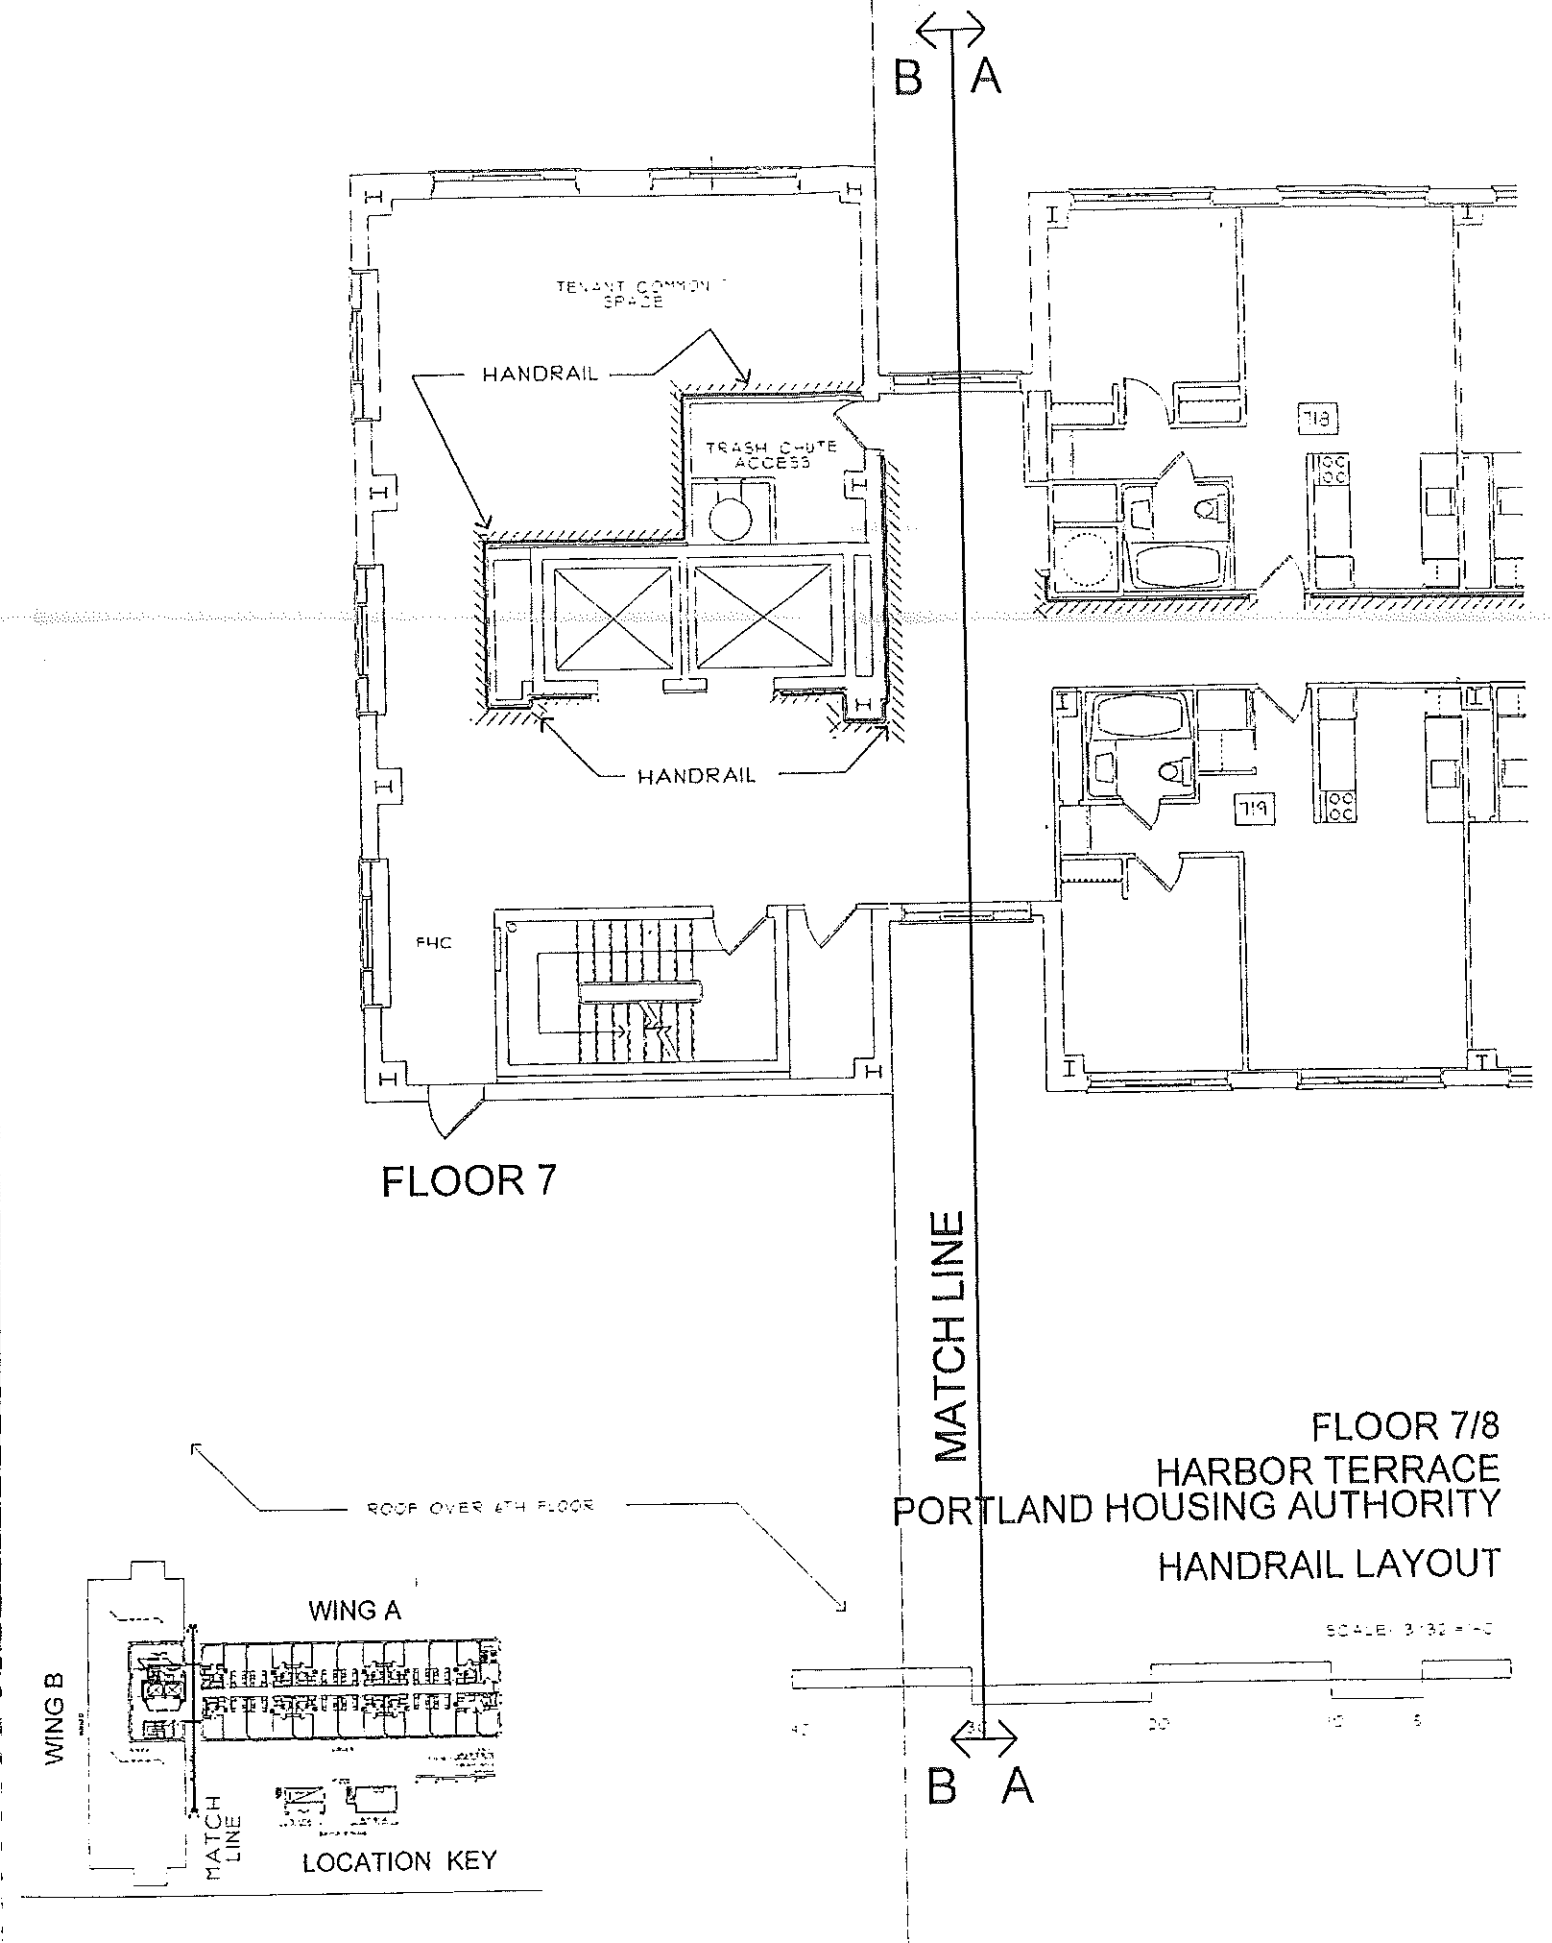

FLOOR 7/8
HARBOR TERRACE
PORTLAND HOUSING AUTHORITY
HANDRAIL LAYOUT

SCALE: 3/32" = 1'-0"

