


LINE DETAILS  
FOR Temp. Trailers

RITE AID OF MAINE, INC.  
PARCEL NO. (6)  
LAND TAKEN = 292± S.F.  
GRADING RIGHTS = 290± S.F.(1)  
TOTAL AREA = 51,754± S.F.  
REM. AREA = 51,462± S.F.

AMATO'S ENTERPRISES, INC:  
ITEM NO. (7)  
SIGNAL SYSTEM EASE. = 120± S.F.(2)  
GRADING RIGHTS = 1120± S.F.(1)  
TOTAL AREA =

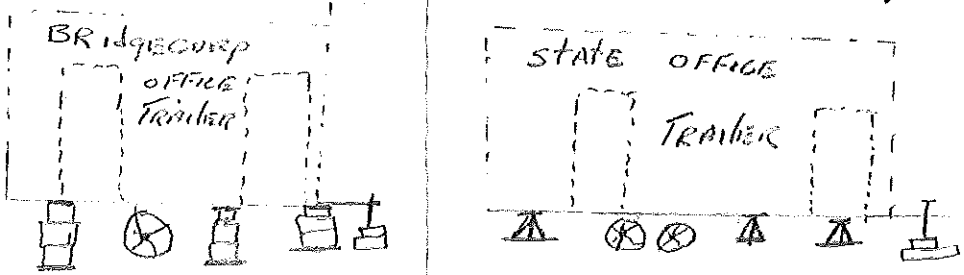

Temp. Blocking - trailers are on tires

Time Table FOR  
USE - 3/12/04 TO 7/10/04

DEPT. OF BUILDING INSPECTION  
CITY OF PORTLAND, ME  
MAR 23 2004  
RECEIVED

