



PLAN • THIRD FLOOR RENOVATION • SCALE: 1/4" = 1'-0"

11

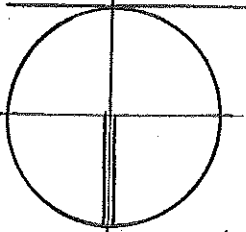

PROJECT NORTH

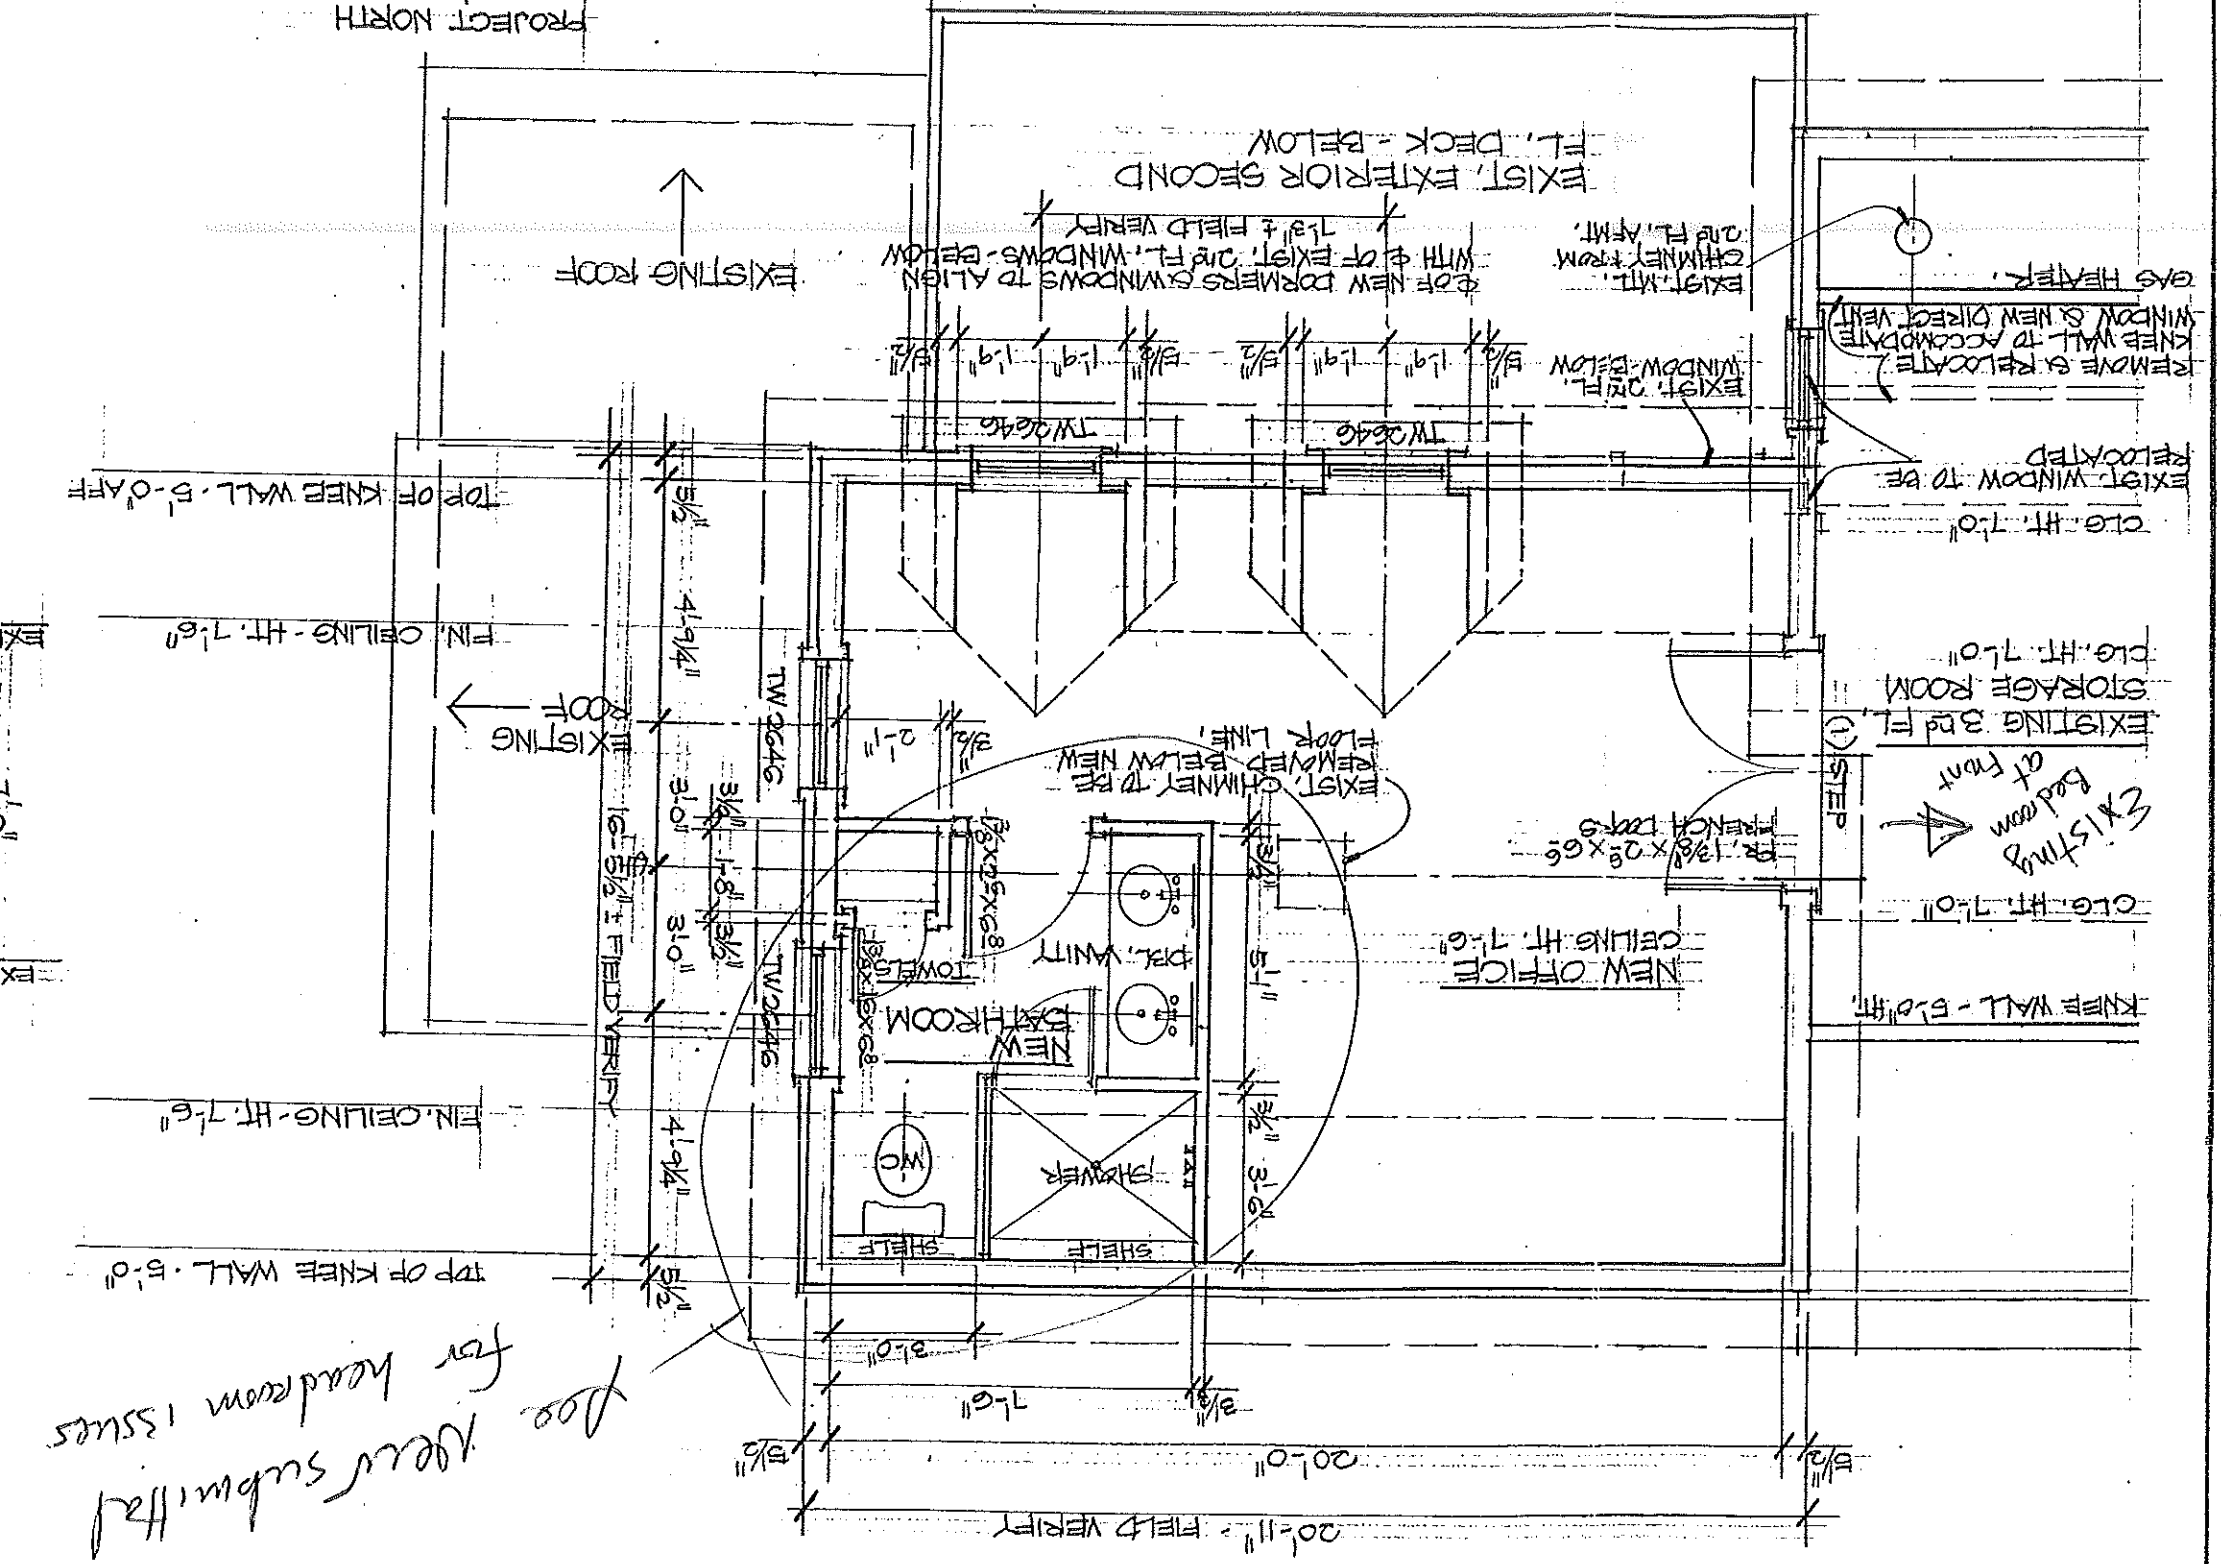


7'-2"


