


ESTPOS THATORIA 320 ALLEN AVE

COSMETIC REPAIRS w/ NEW HIP ROOF

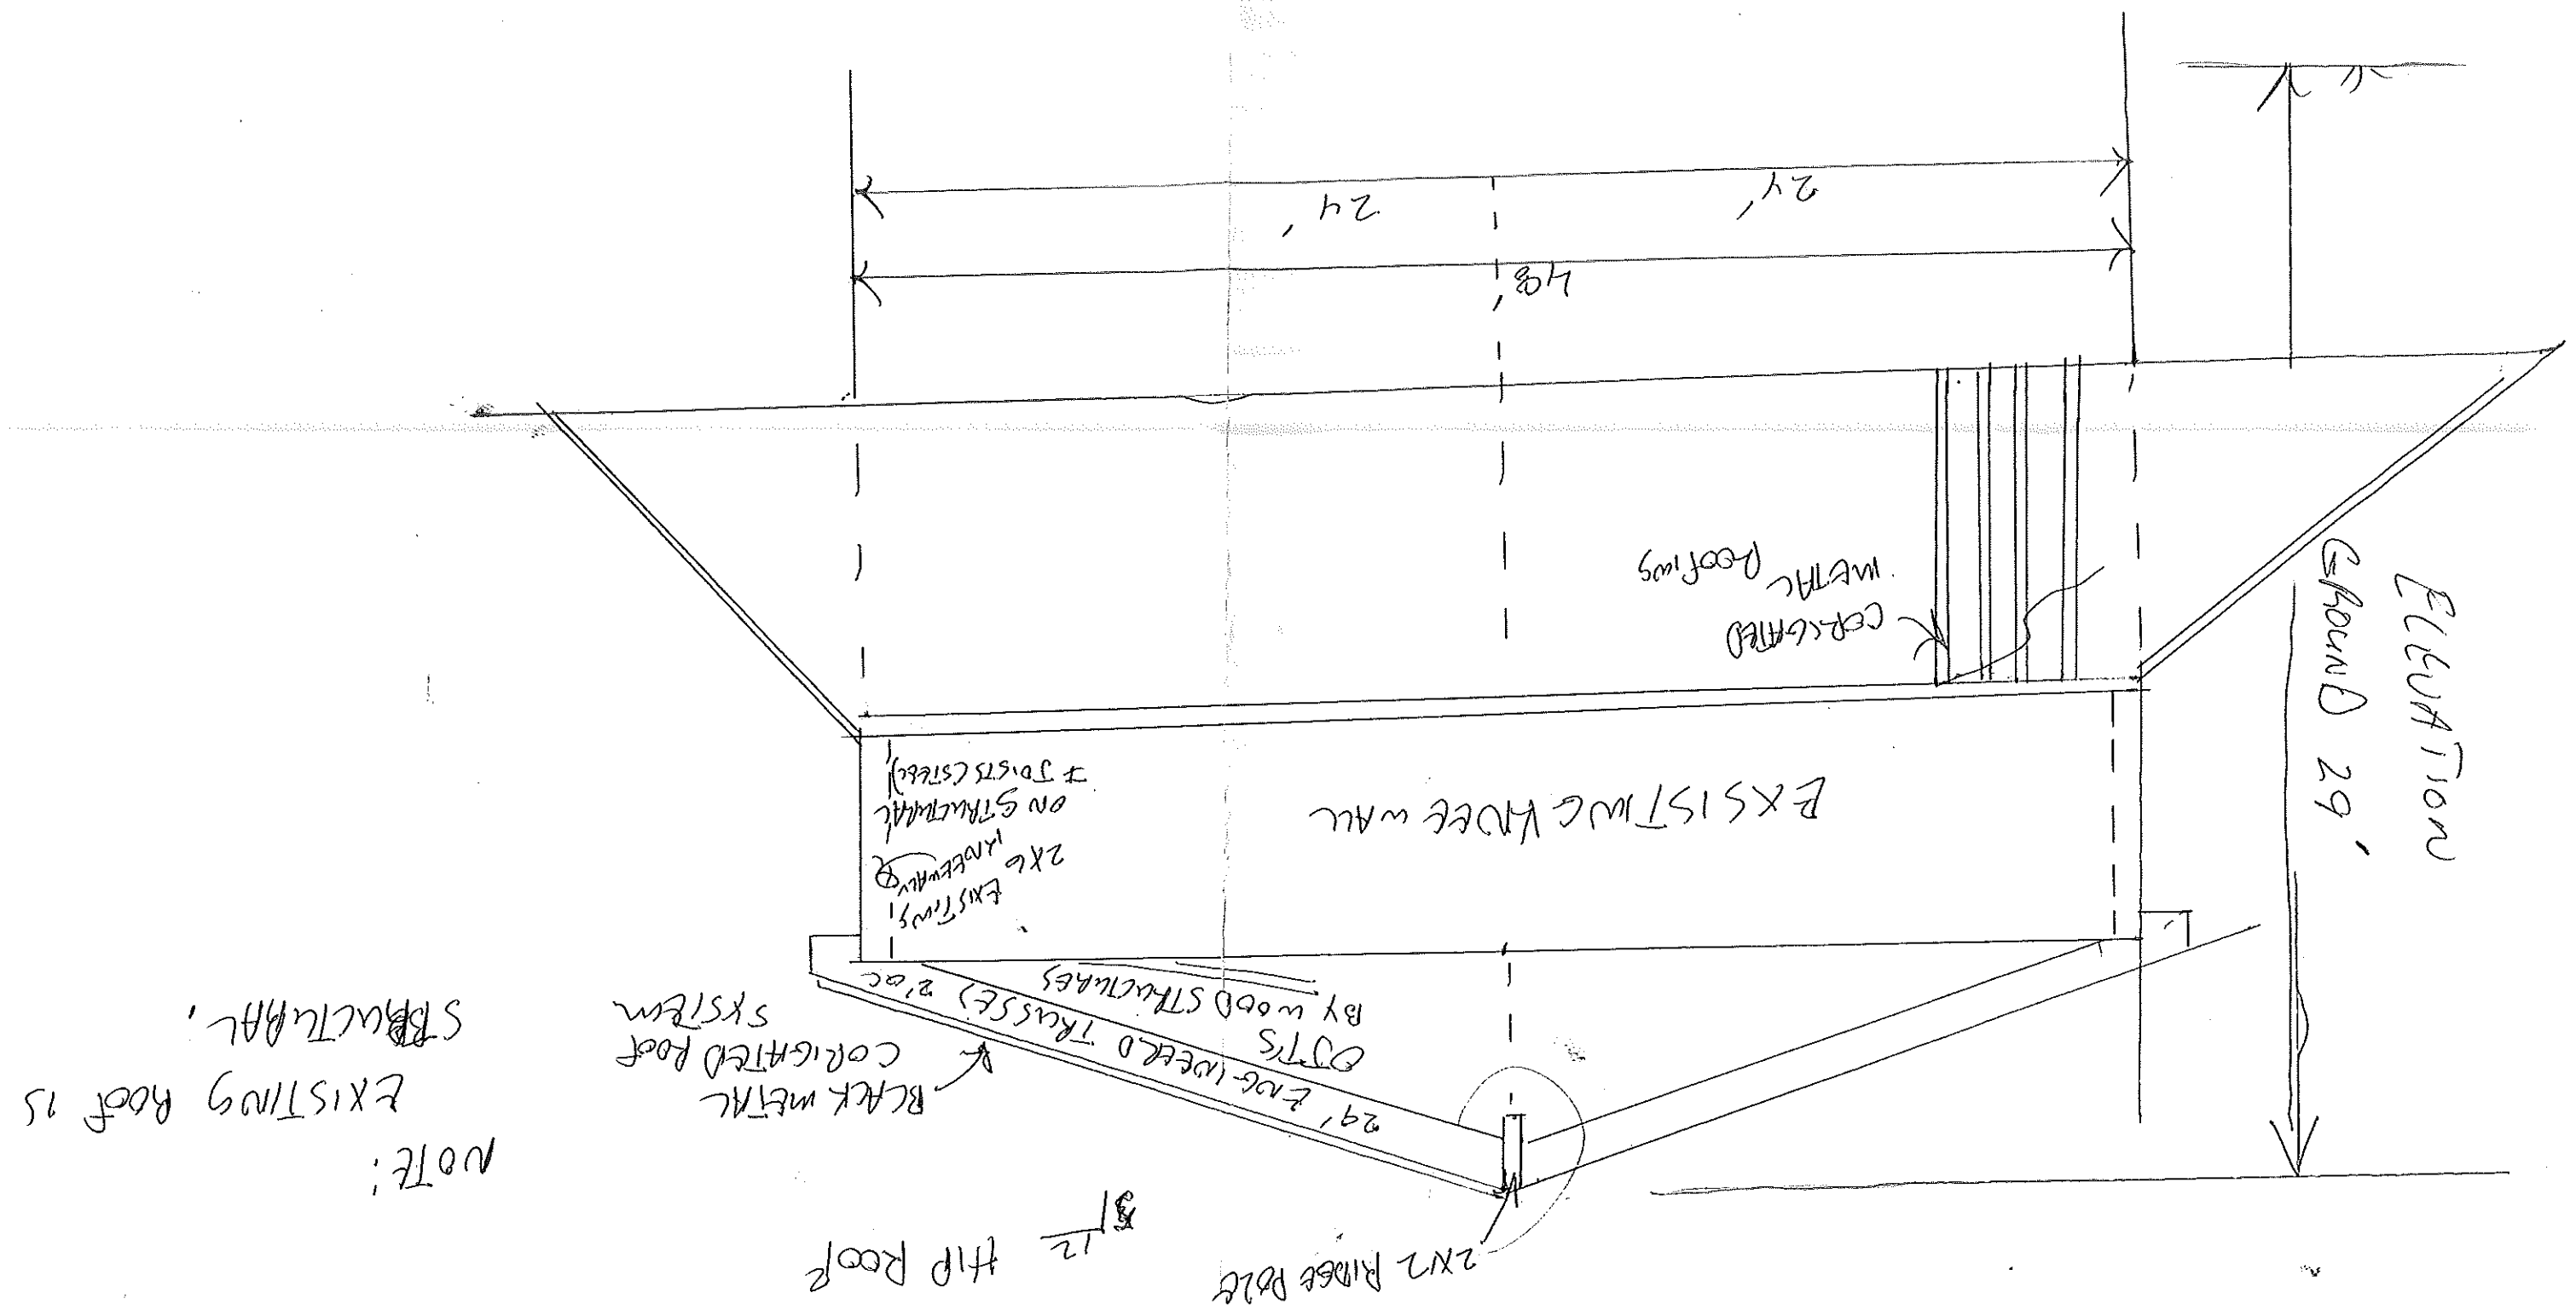

NOTE:
EXISTING ROOF IS
STRUCTURAL.