



15'

15 rows


R3 Zone

Rear 25' Req 53'+ shown

Side 8' Req 10' shown

53'5"

Replace Existing F.S. Steps  
Joints 2x6 16 O.C.  
4x6 Beam

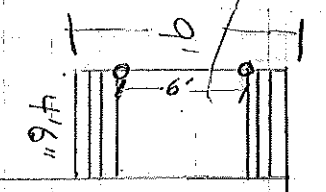

Proposed Deck

16'

14'

32'

32'

Front of House

24'

10'

153'

Total Sq Ft  
1120

75'

117 Regan Lane

Francis/Linda MacDonald