


7
 25
 34

 100
 750

 850

40
 80

 00
 3200

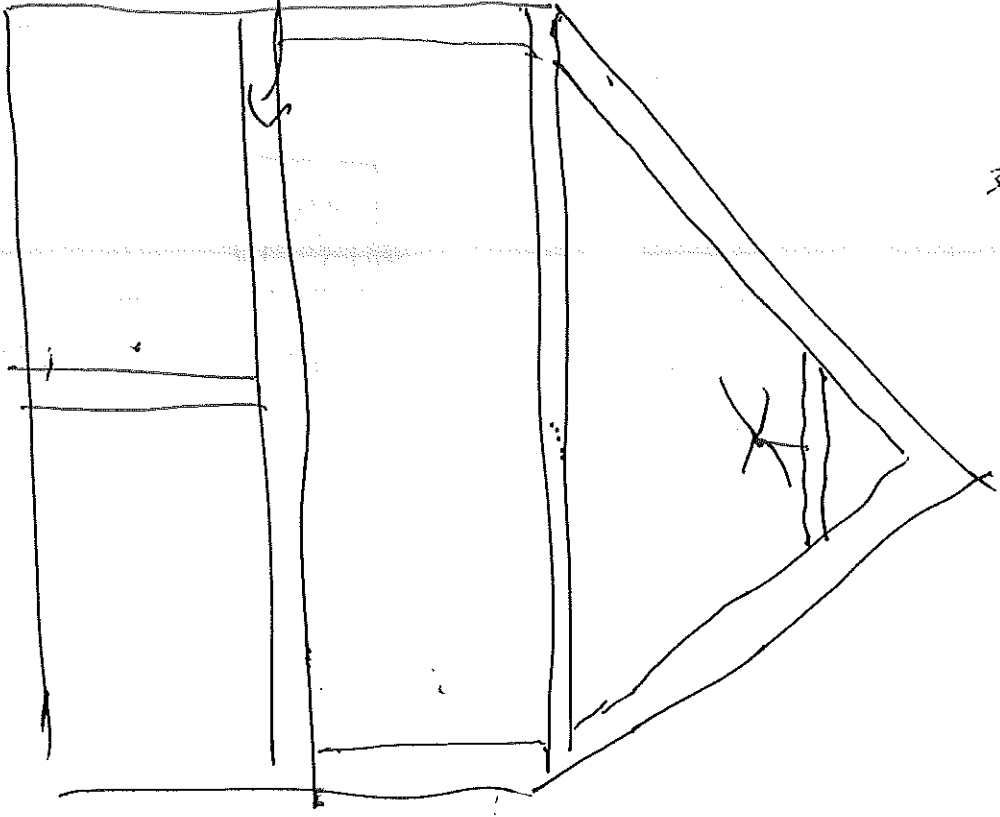

2x8" rough
 16" OC
 12' span

Knee walls - 60" high
 2x4 Rough cut