

ENGINEERING NOTE


Four Seasons Solar Products LLC, is not responsible for the design of the connections of the room to the structure, or any associated foundations, which shall be designed by a Design Professional. The Design Professional is also required to take into account any additional design provisions required to satisfy snow drifting and wind loads or site specific structural concerns.

MODEL : ECLT13BW


Frame color FS_White
 V.Glass code Code 74 MC58/Argon/Clear
 R.Glass code Code 78 MC16/Argon/Clear
 C.Glass code Code 74C MC62/Argon/Clear
 Live load 22

Account #: , PO #:


Qty	Code	Description
1	4W4A-2G36	Main A Section
5	4W13BW1X	Glazing bars
2	4WMTA2-2D38	Muntin modules
2	4WMTA2-3D38	Muntin modules
1	4W13BEXLSC	Gable modules
1	4W13BTGXL	Gable add-on
1	4W13BEXRSC	Gable modules
1	4W13BTGXR	Gable add-on
2	DW32RAWM74	32 Awning Win.
1	AWAWMA30F	Awning Win. Add-on
4	GM74T7A36M	Glass panel
4	GM78T7A46M	Glass panel
12	GM78T7A36M	Glass panel
4	GM74T7CRV38	Glass panel
2	GM74T7AG3	Glass panel
1	GM74T7LAR	Glass panel
14	GM74T7A31	Glass panel
1	GM74T7LT1	Glass panel
1	GM74T7LT2	Glass panel
1	GM74T7LT3	Glass panel
1	GM74T7LT4	Glass panel
1	GM74T7RAR	Glass panel
1	GM74T7RT1	Glass panel
1	GM74T7RT2	Glass panel
1	GM74T7RT3	Glass panel
1	GM74T7RT4	Glass panel

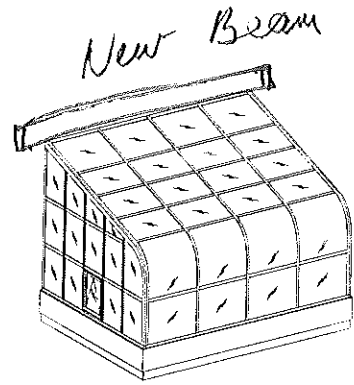


Axonometry

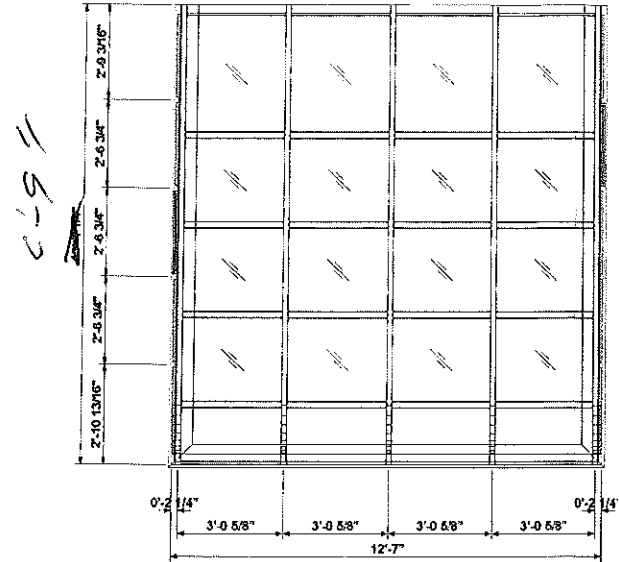


Plan

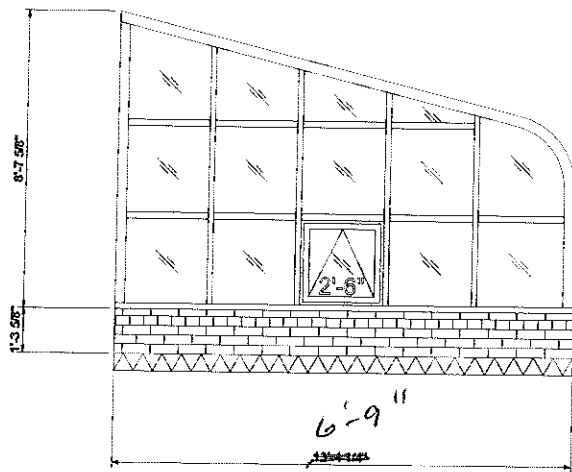

Left Elevation

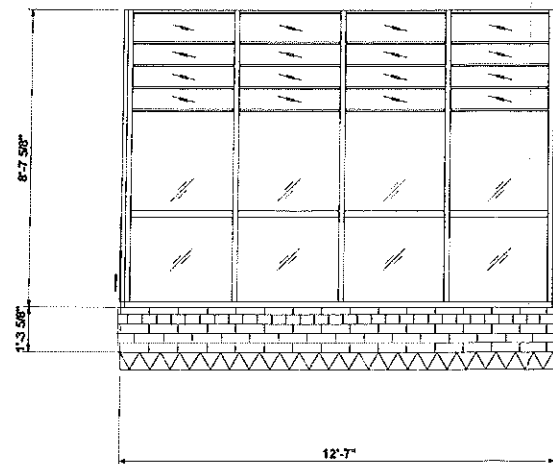


Front Elevation

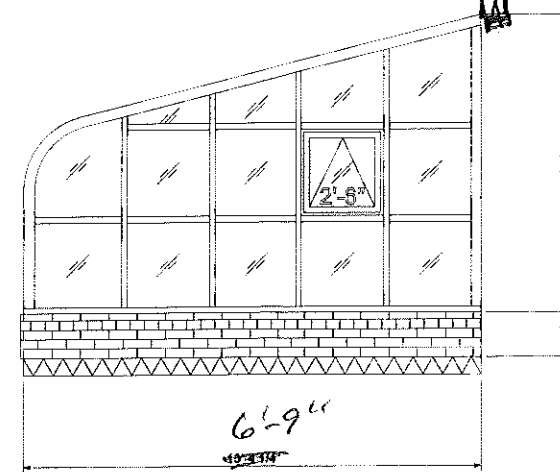

Right Elevation

Four Seasons Solar Products LLC

Account #
 Purchase Order #
 Customer Name
 Customer Address
 Customer Phone #

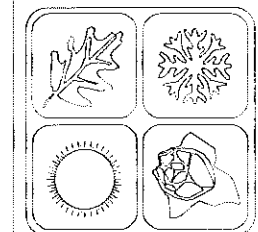

Project No.	Date:	Drawn By:	Scale:
Revision #	Revision Date:	Revision By:	Notes:
File Name:	Unfiled.pin		
Sheet Number:	1 of 1		
Project Name:			

