


5'-WIDE PRIVATE DRAINAGE EASEMENT

N  
SCALE  
1" = 20'

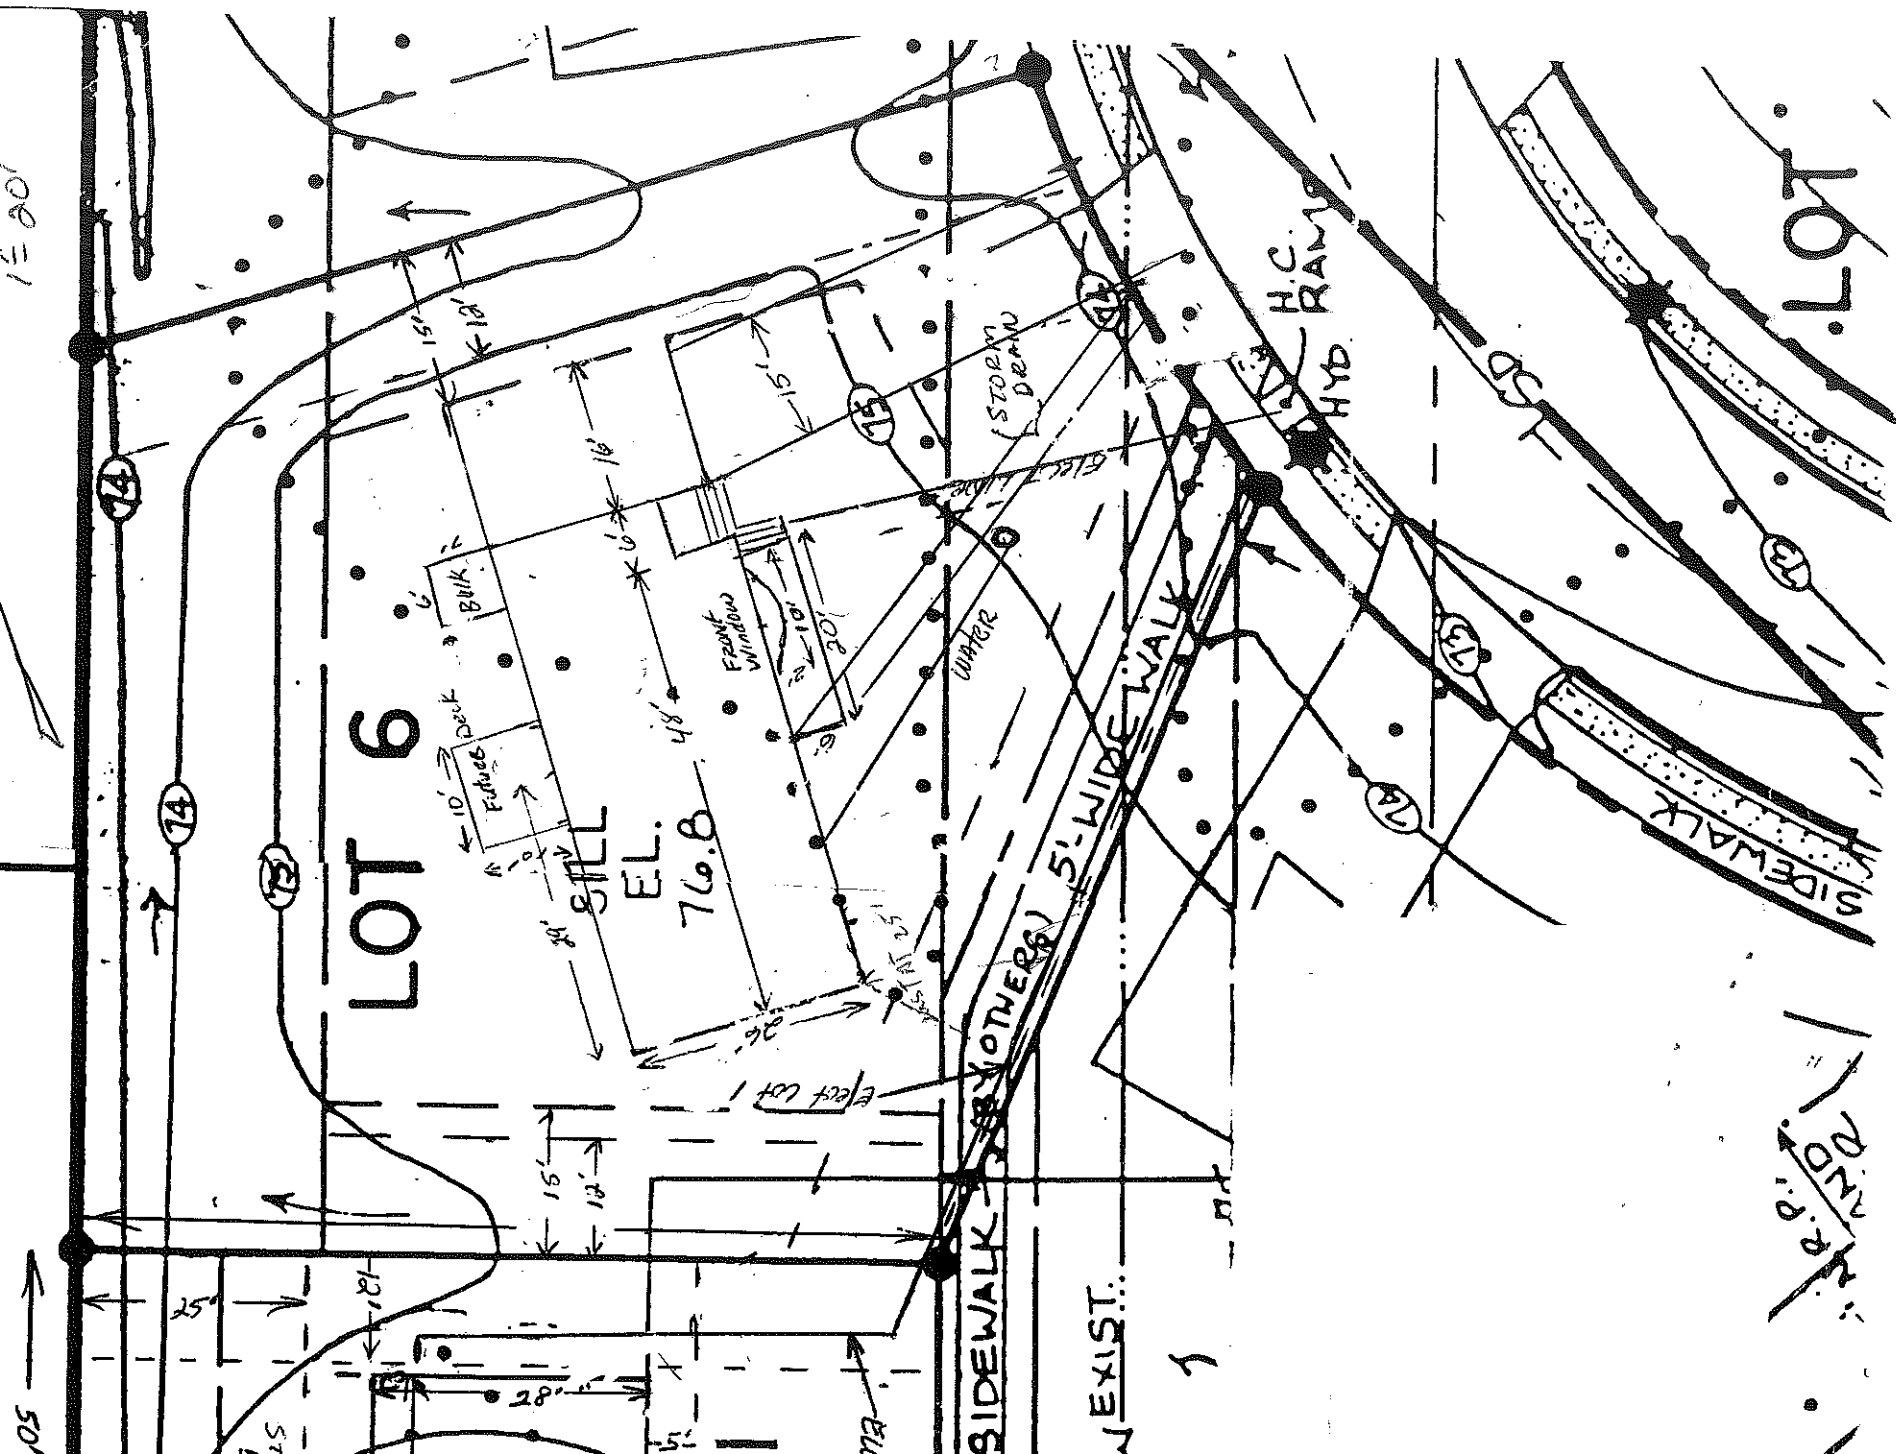

LOT 6

LOT 7

LOT 7A

LOT 7B

LOT 7C

EXIST.

EXIST.