

432-458 WARREN AVENUE
POWER PRODUCTS INC



FILL IN AND SIGN WITH INK

000348

APPLICATION FOR PERMIT FOR
HEATING, COOKING OR POWER EQUIPMENT

Portland, Maine, .. May 11, 1979

PERMIT ISSC

MAY 14 1979

CITY OF PORTLAND

To the INSPECTOR OF BUILDINGS, PORTLAND, ME.

The undersigned hereby applies for a permit to install the following heating, cooking or power equipment in accordance with the Laws of Maine, the Building Code of the City of Portland, and the following specifications:

rebuilding
Location 432 Warren Ave. Use of Building diesel engines No. Stories 1 New Building
Name and address of owner of appliance .. Power Products - same Existing "
Installer's name and address Main-Gas & Appliance - Box 1090 .. Telephone 892-6744
No. Windham, Me. 892-6744
General Description of Work

To install ~~1~~ ¹ gas fired furnace* as per plans - new installations
Model # on sheet attached to plan.

IF HEATER, OR POWER BOILER

Location of appliance Any burnable material in floor surface or beneath?
If so, how protected? .. Kind of fuel?
Minimum distance to burnable material, from top of appliance or casing top of furnace ..
From top of smoke pipe .. From front of appliance .. From sides or back of appliance ..
Size of chimney flue .. Other connections to same flue ..
If gas fired, how vented? .. Rated maximum demand per hour ..
Will sufficient fresh air be supplied to the appliance to insure proper and safe combustion?

IF OIL BURNER

Name and type of burner .. Labelled by underwriters' laboratories?
Will operator be always in attendance? .. Does oil supply line feed from top or bottom of tank?
Type of floor beneath burner .. Size of vent pipe ..
Location of oil storage .. Number and capacity of tanks ..
Low water shut off .. Make .. No ..
Will all tanks be more than five feet from any flame? .. How many tanks enclosed? ..
Total capacity of any existing storage tanks for furnace burners ..

IF COOKING APPLIANCE

Location of appliance .. Any burnable material in floor surface or beneath?
If so, how protected? .. Height of Legs, if any ..
Sitting at bottom of appliance? .. Distance to combustible material from top of appliance?
From front of appliance .. From sides and back .. From top of smokepipe ..
Size of chimney flue .. Other connections to same flue ..
Is hood to be provided? .. If so, how vented? .. Forced or gravity? ..
If gas fired, how vented? .. Rated maximum demand per hour ..

MISCELLANEOUS EQUIPMENT OR SPECIAL INFORMATION

.....
.....
.....
.....
.....
.....
.....
.....

Amount of fee enclosed? 60.00

APPROVED:

.....
.....
.....
.....

CS 350

INSPECTION COPY

Signature of Installer

Will there be in charge of the above work a person competent to see that the State and City requirements pertaining thereto are observed? ..

MAINGE J. A. Smith

5-14-77 *noted*

5-14-77 *noted*

Permit No. 7C/1348




Approved 5-14-79

1. 1 1/2 FULL beam
2. 1 1/4 VERT BEAM
3. 1 1/4 VERT BEAM
APPLICATION FOR PERMIT
DEPARTMENT OF BUILDING INSPECTIONS SERVICES
ELECTRICAL INSTALLATIONS

Date May 14, 19 79
Receipt and Permit number A 24090

To the CHIEF ELECTRICAL INSPECTOR, Portland, Maine:

The undersigned hereby applies for a permit to make electrical installations in accordance with the laws of Maine, the Portland Electrical Ordinance, the National Electrical Code and the following specifications:

LOCATION OF WORK: 432 Warren Avenue

OWNER'S NAME: Power Products ADDRESS: same

OUTLETS:

Receptacles _____ Switches _____ Plugmold _____ ft. TOTAL 138 12.80

FIXTURES: (number of)

Incandescent _____ Fluorescent _____ (not strip) TOTAL _____

Strip Fluorescent _____ ft. _____

SERVICES:

Overhead _____ Underground X Temporary 100 TOTAL amperes 400 6.00

METERS: (number of) 1 5.00

MOTORS: (number of)

Fractional _____

1 HP or over _____

RESIDENTIAL HEATING:

Oil or Gas (number of units) _____

Electric (number of rooms) _____

COMMERCIAL OR INDUSTRIAL HEATING:

Oil or Gas (by a main boiler) _____

Oil or Gas (by separate units) _____

Electric Under 20 kws _____ Over 20 kws _____

APPLIANCES: (number of)

Ranges _____

Cook Tops _____

Wall Ovens _____

Dryers _____

Fans _____

Water Heaters _____

Disposals _____

Dishwashers _____

Compactors _____

Others (denote) _____

TOTAL _____

MISCELLANEOUS: (number of)

Branch Panels 3 3.00

Transformers _____

Air Conditioners Central Unit _____

Separate Units (windows) _____

Signs 20 sq. ft. and under _____

Over 20 sq. ft. _____

Swimming Pools Above Ground _____

In Ground _____

Fire/Burglar Alarms Residential _____

Commercial _____

Heavy Duty Outlets, 220 Volt (such as welders) 30 amps and under _____

over 30 amps _____

Circus, Fairs, etc. _____

Alterations to wires _____

Repairs after fire _____

Emergency Lights battery _____

Emergency Generators _____

INSTALLATION FEE DUE: _____

FOR ADDITIONAL WORK NOT ON ORIGINAL PERMIT DOUBLE FEE DUE: _____

FOR REMOVAL OF A "STOP ORDER" (304-16.b) _____

TOTAL AMOUNT DUE: 25.30

INSPECTION:

Will be ready on done, 19 79; or Will Call _____

CONTRACTOR'S NAME: Eastern Electric

ADDRESS: P. O. Box 346

TEL.: 772-6742

MASTER LICENSE NO.: 3279

LIMITED LICENSE NO.: _____

SIGNATURE OF CONTRACTOR: _____

INSPECTOR'S COPY — WHITE

OFFICE COPY — CANARY

CONTRACTOR'S COPY — GREEN

Permit Application Register Page No. 24

REMARKS:

5-14-79 - This was inspected before permit taken

- 11 LEO. PESDH Lambert AFM Red
- 2 PA-75 modine unit Hrs
- 7 PA-130A " " "
- 1 SDF-15-LPGRU 1948 Church Furnace
- 1 TA090C3 GE AirCoudit Heat pump

SPEND UNIT THIS

PAVED MORRIS

FOR CORRECT SEE
ALABAMA
LIVING A-3

EXPANDED AREA

130

175

PARTS LOBBY

LOBBY

COUNTER

POWER PRODUCTS INC.

BROWN CONSTRUCTION INC.
PORTLAND, MAINE

FLOOR PLAN

SCALE
1/8" = 1'

DRWG. BY
RGS

DRWG. NO.
A-1

REVISED 2-6-79

RECEIVED
MAY 1 1979
DEPT. OF BLDG. INSPECTION
CITY OF PORTLAND

RECEIVED
MAY 11 1979

(R)

195

FOR CORRECT
1. L.A. 1.10
2. R.W. 2.3

LOBBY

LOBBY

1

CO. 101

WOMEN
V.A. THE
V.A. THE
V.A. THE

GENERAL OFFICE

MECH. E
ELECT. E
ELECT. E
ELECT. E

REST ROOM
TOILET
CLOSET
CLOSET
CLOSET

FORWARD ROOM 2

12

1. THE 1.10
2. R.W. 2.3

(Q)

(P)

(O)


(L)

(10)

(11)

(7)

(13)

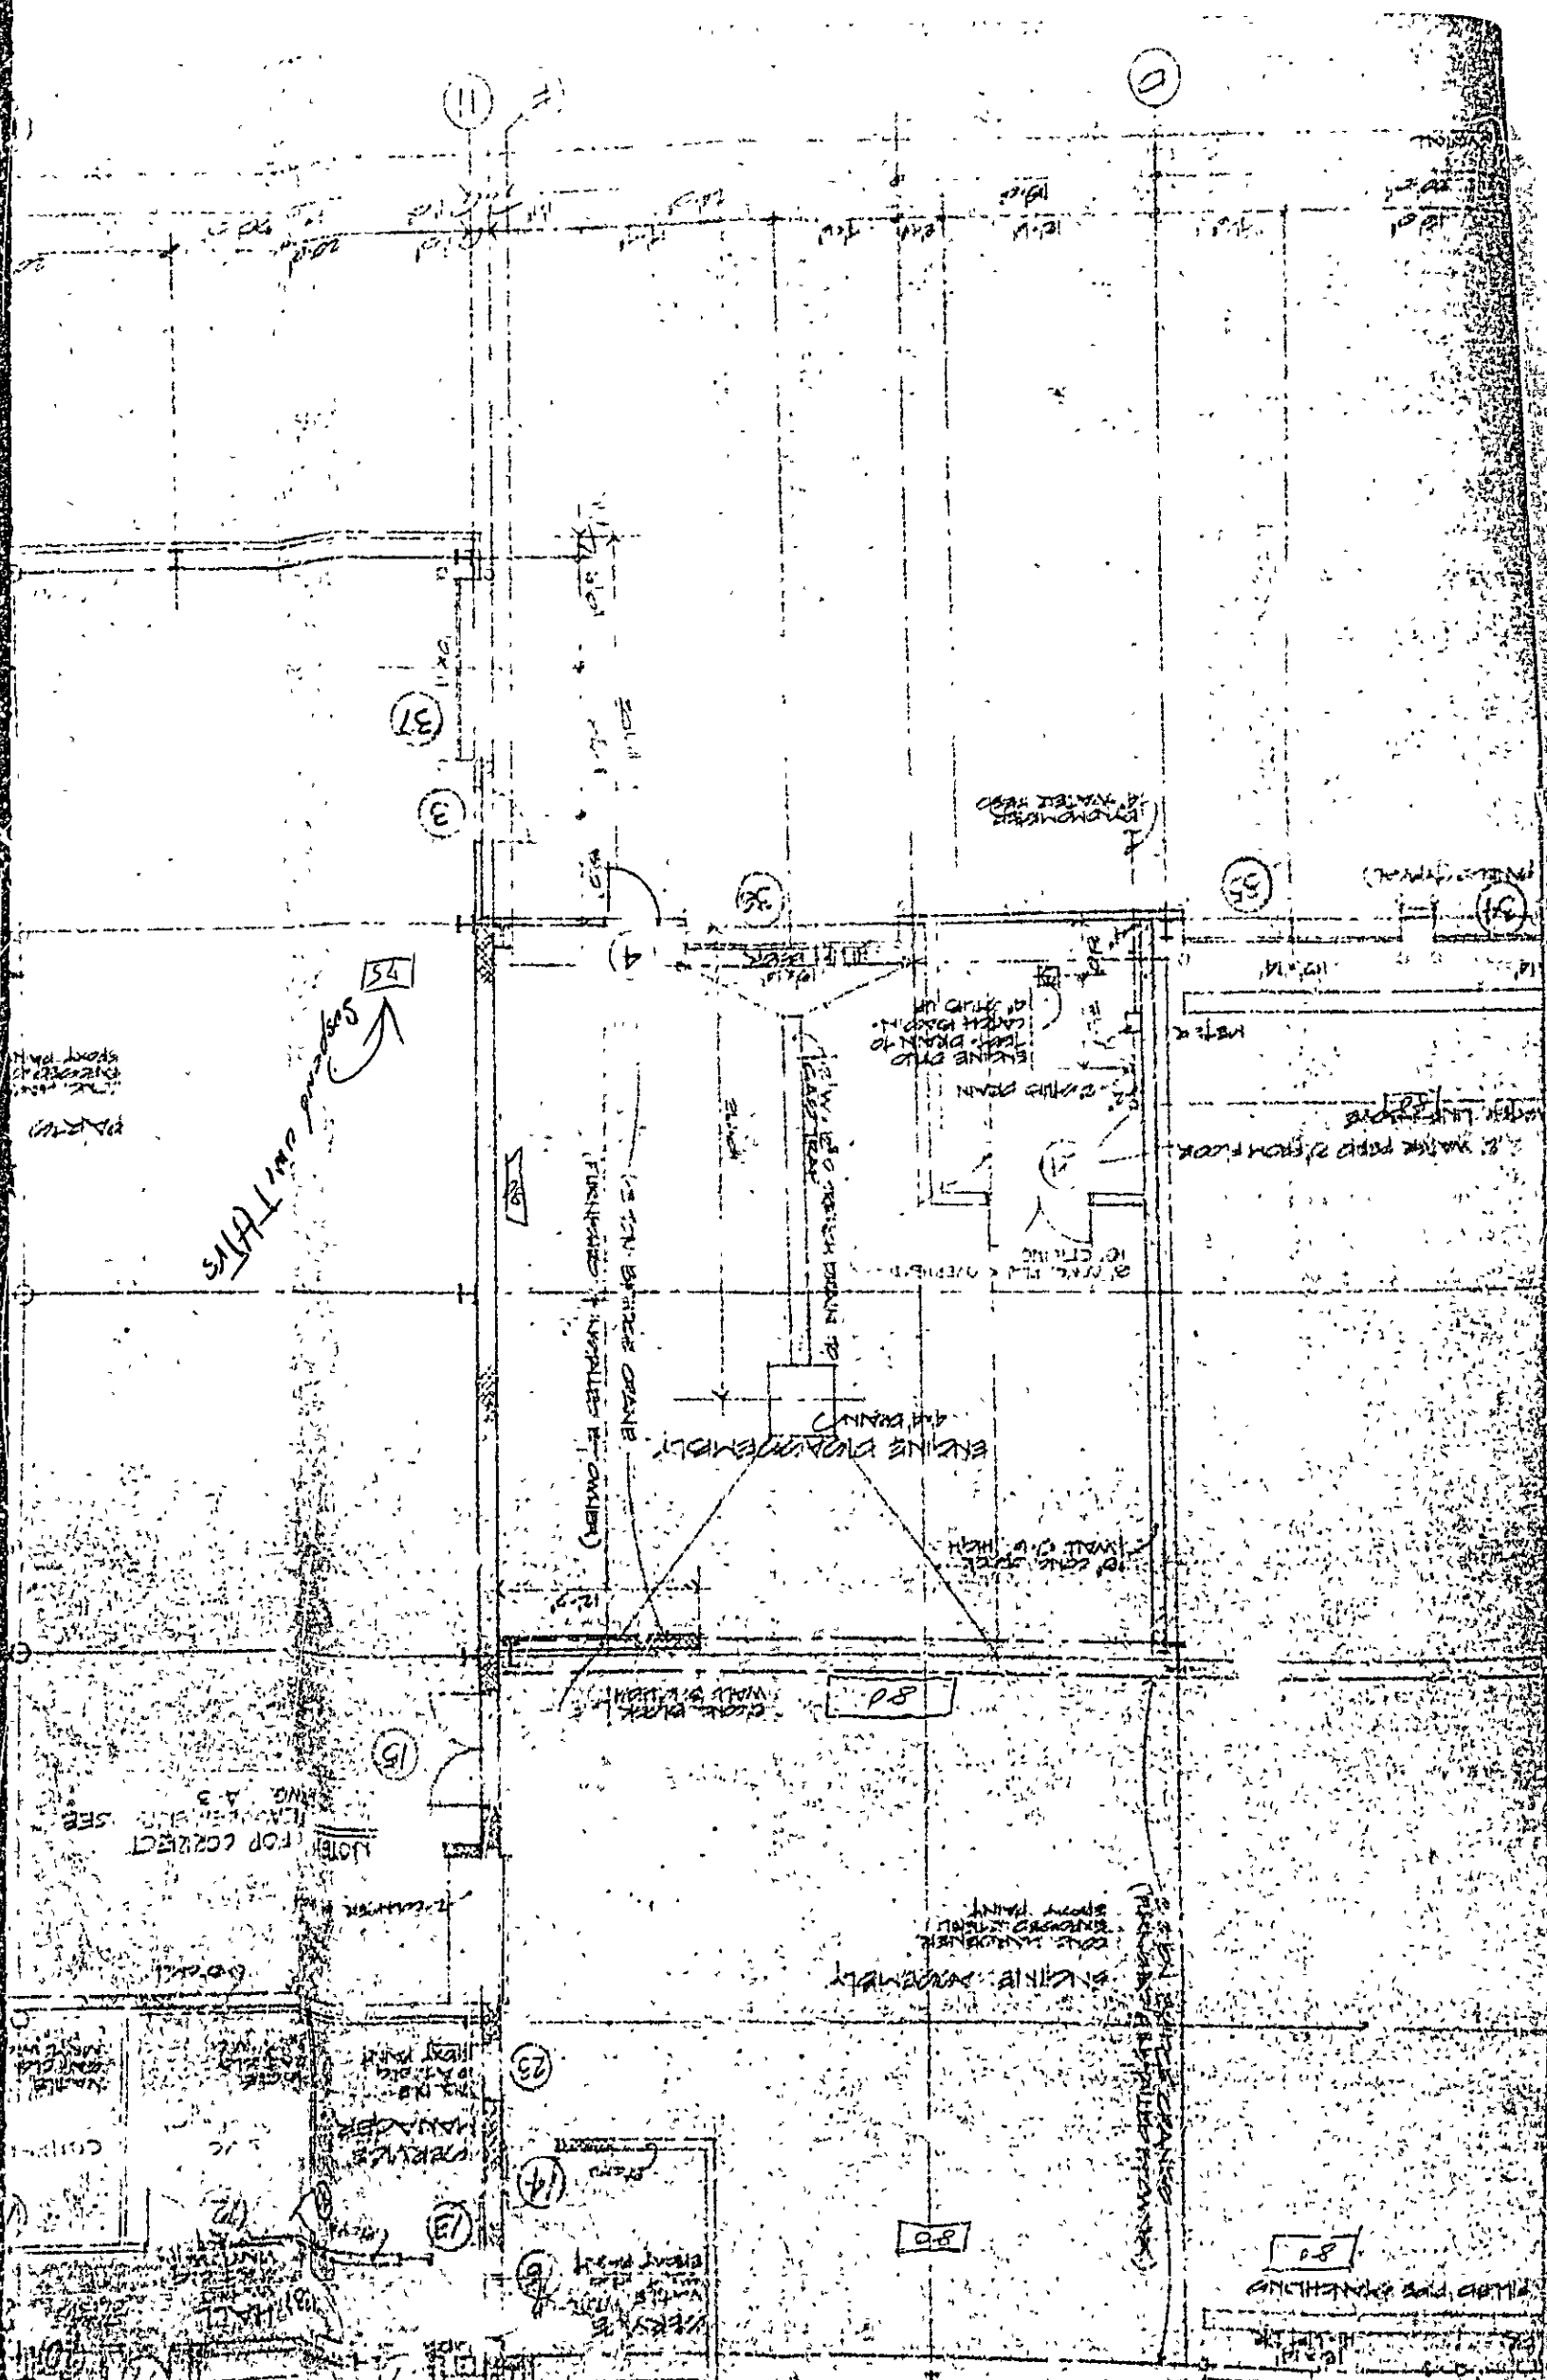





05.7.74

85858

187.04

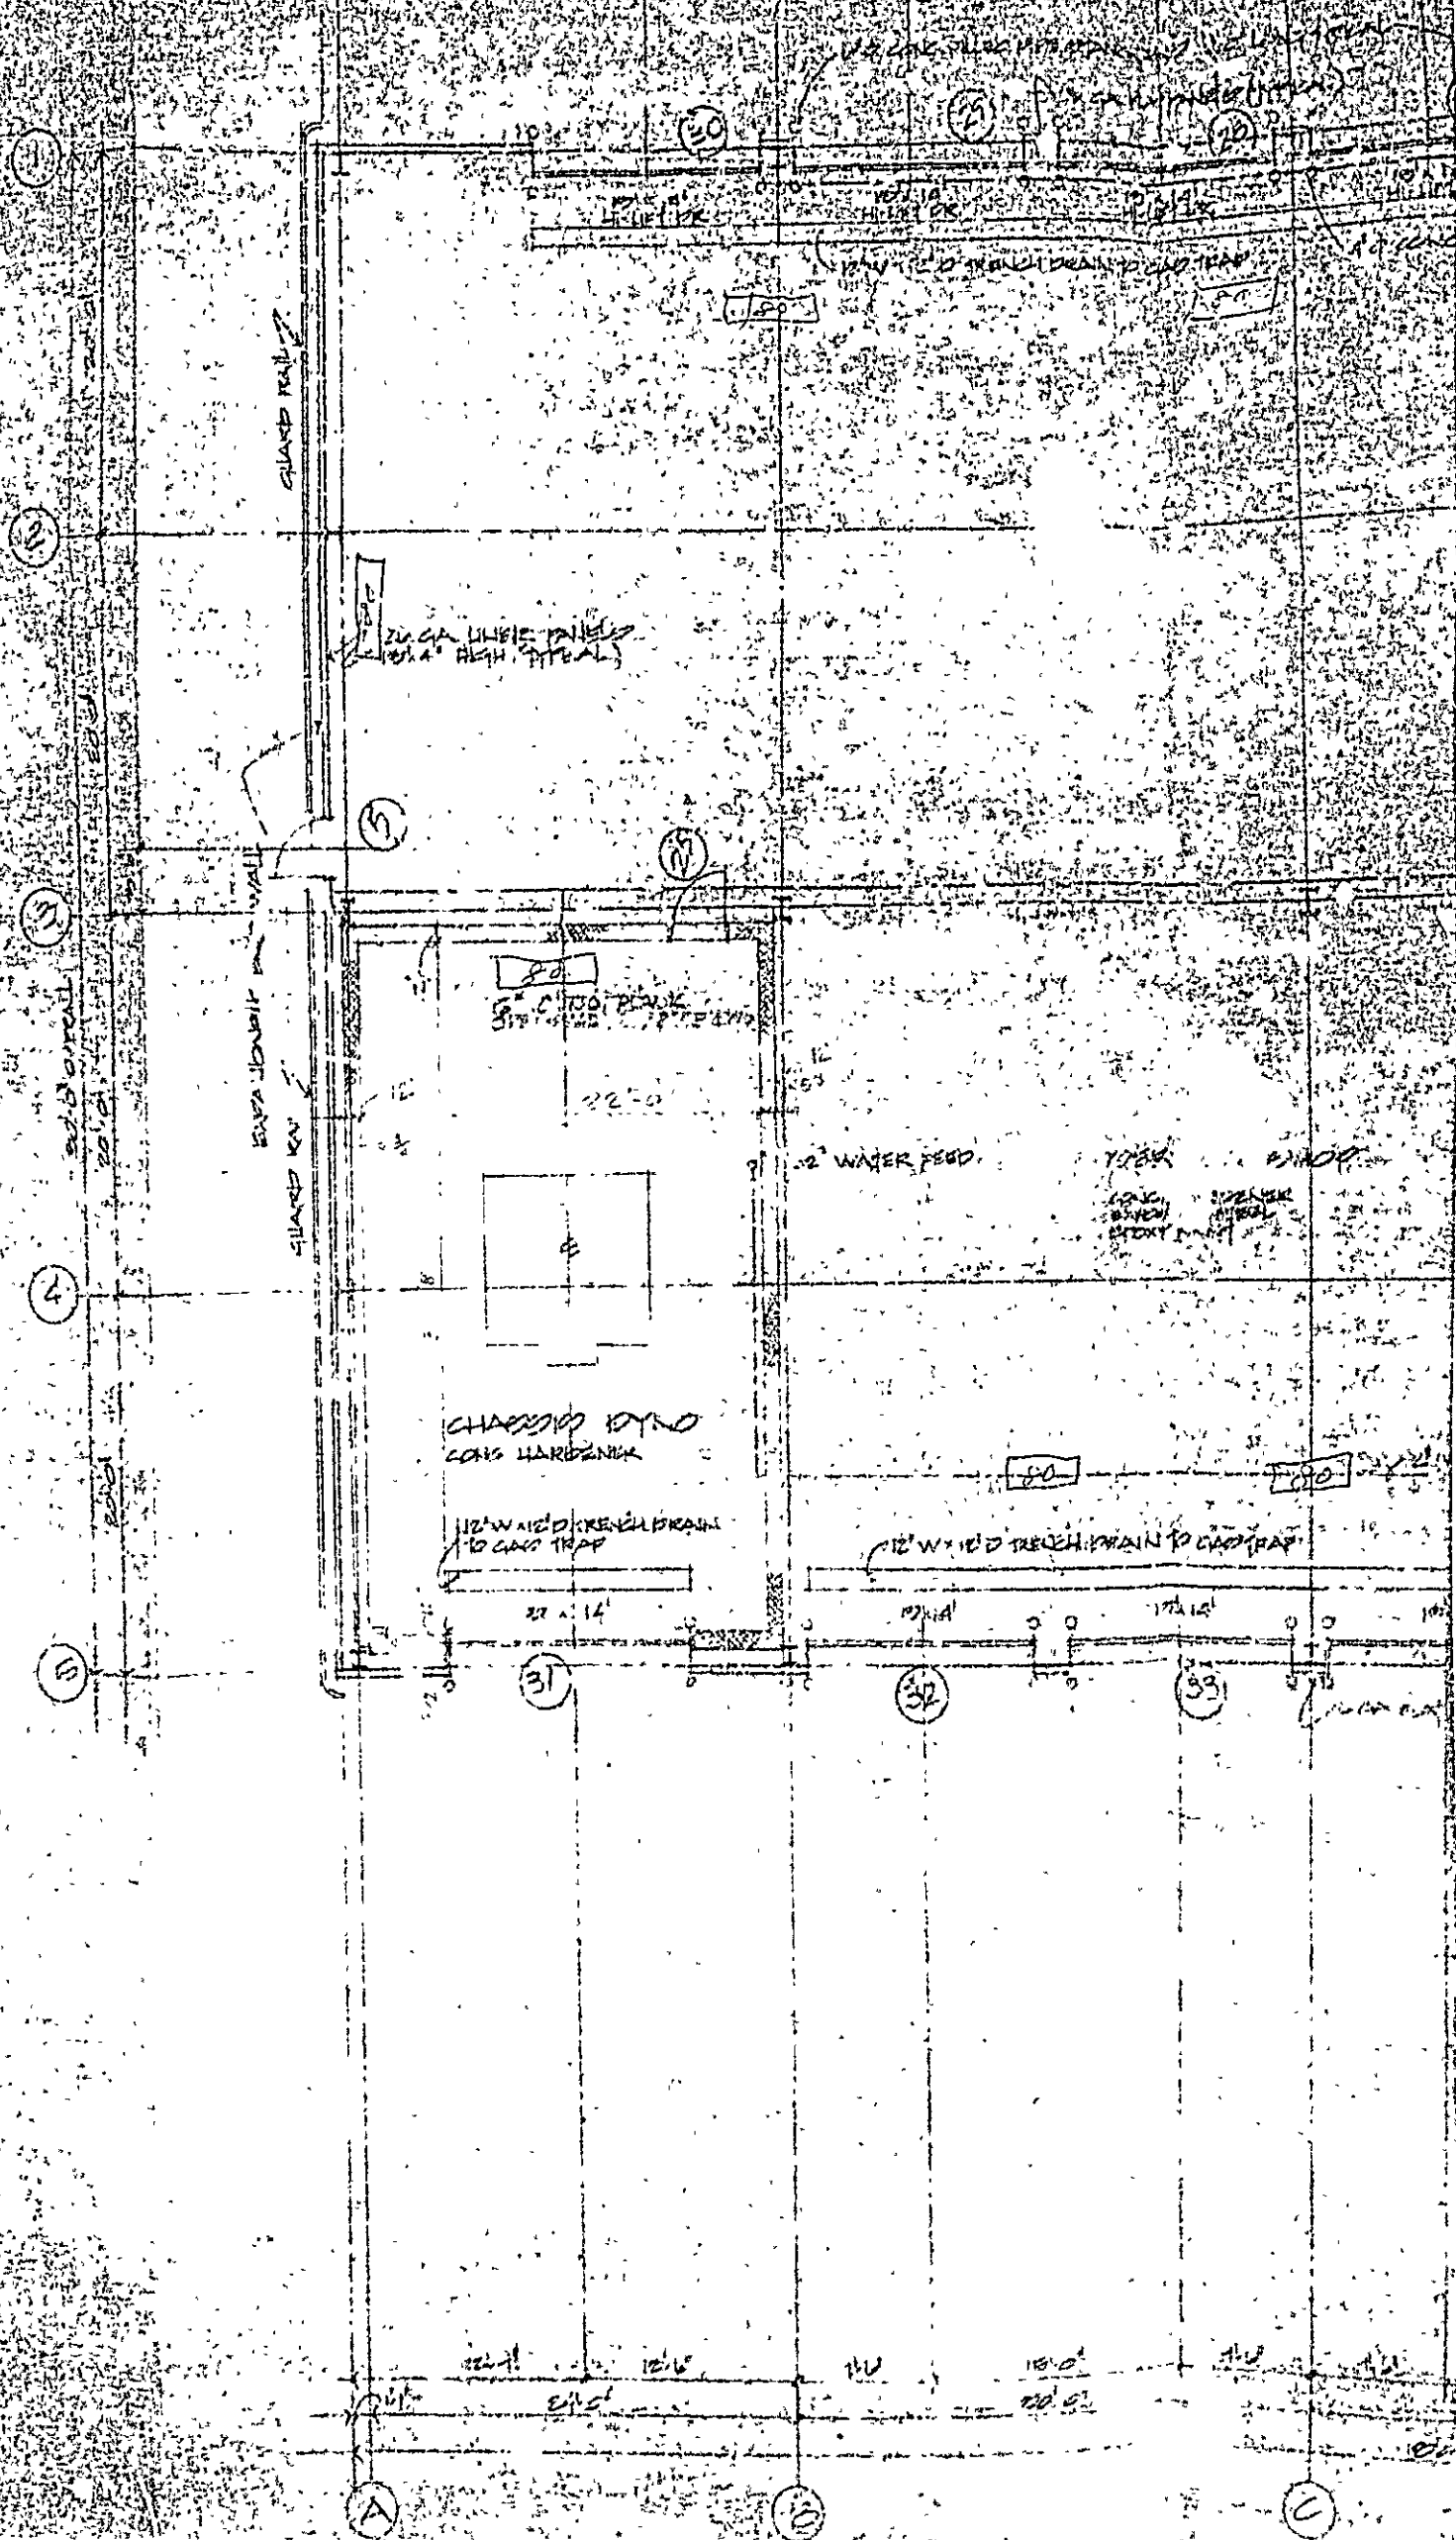

INGAS NO WINDHAM
302
XAS

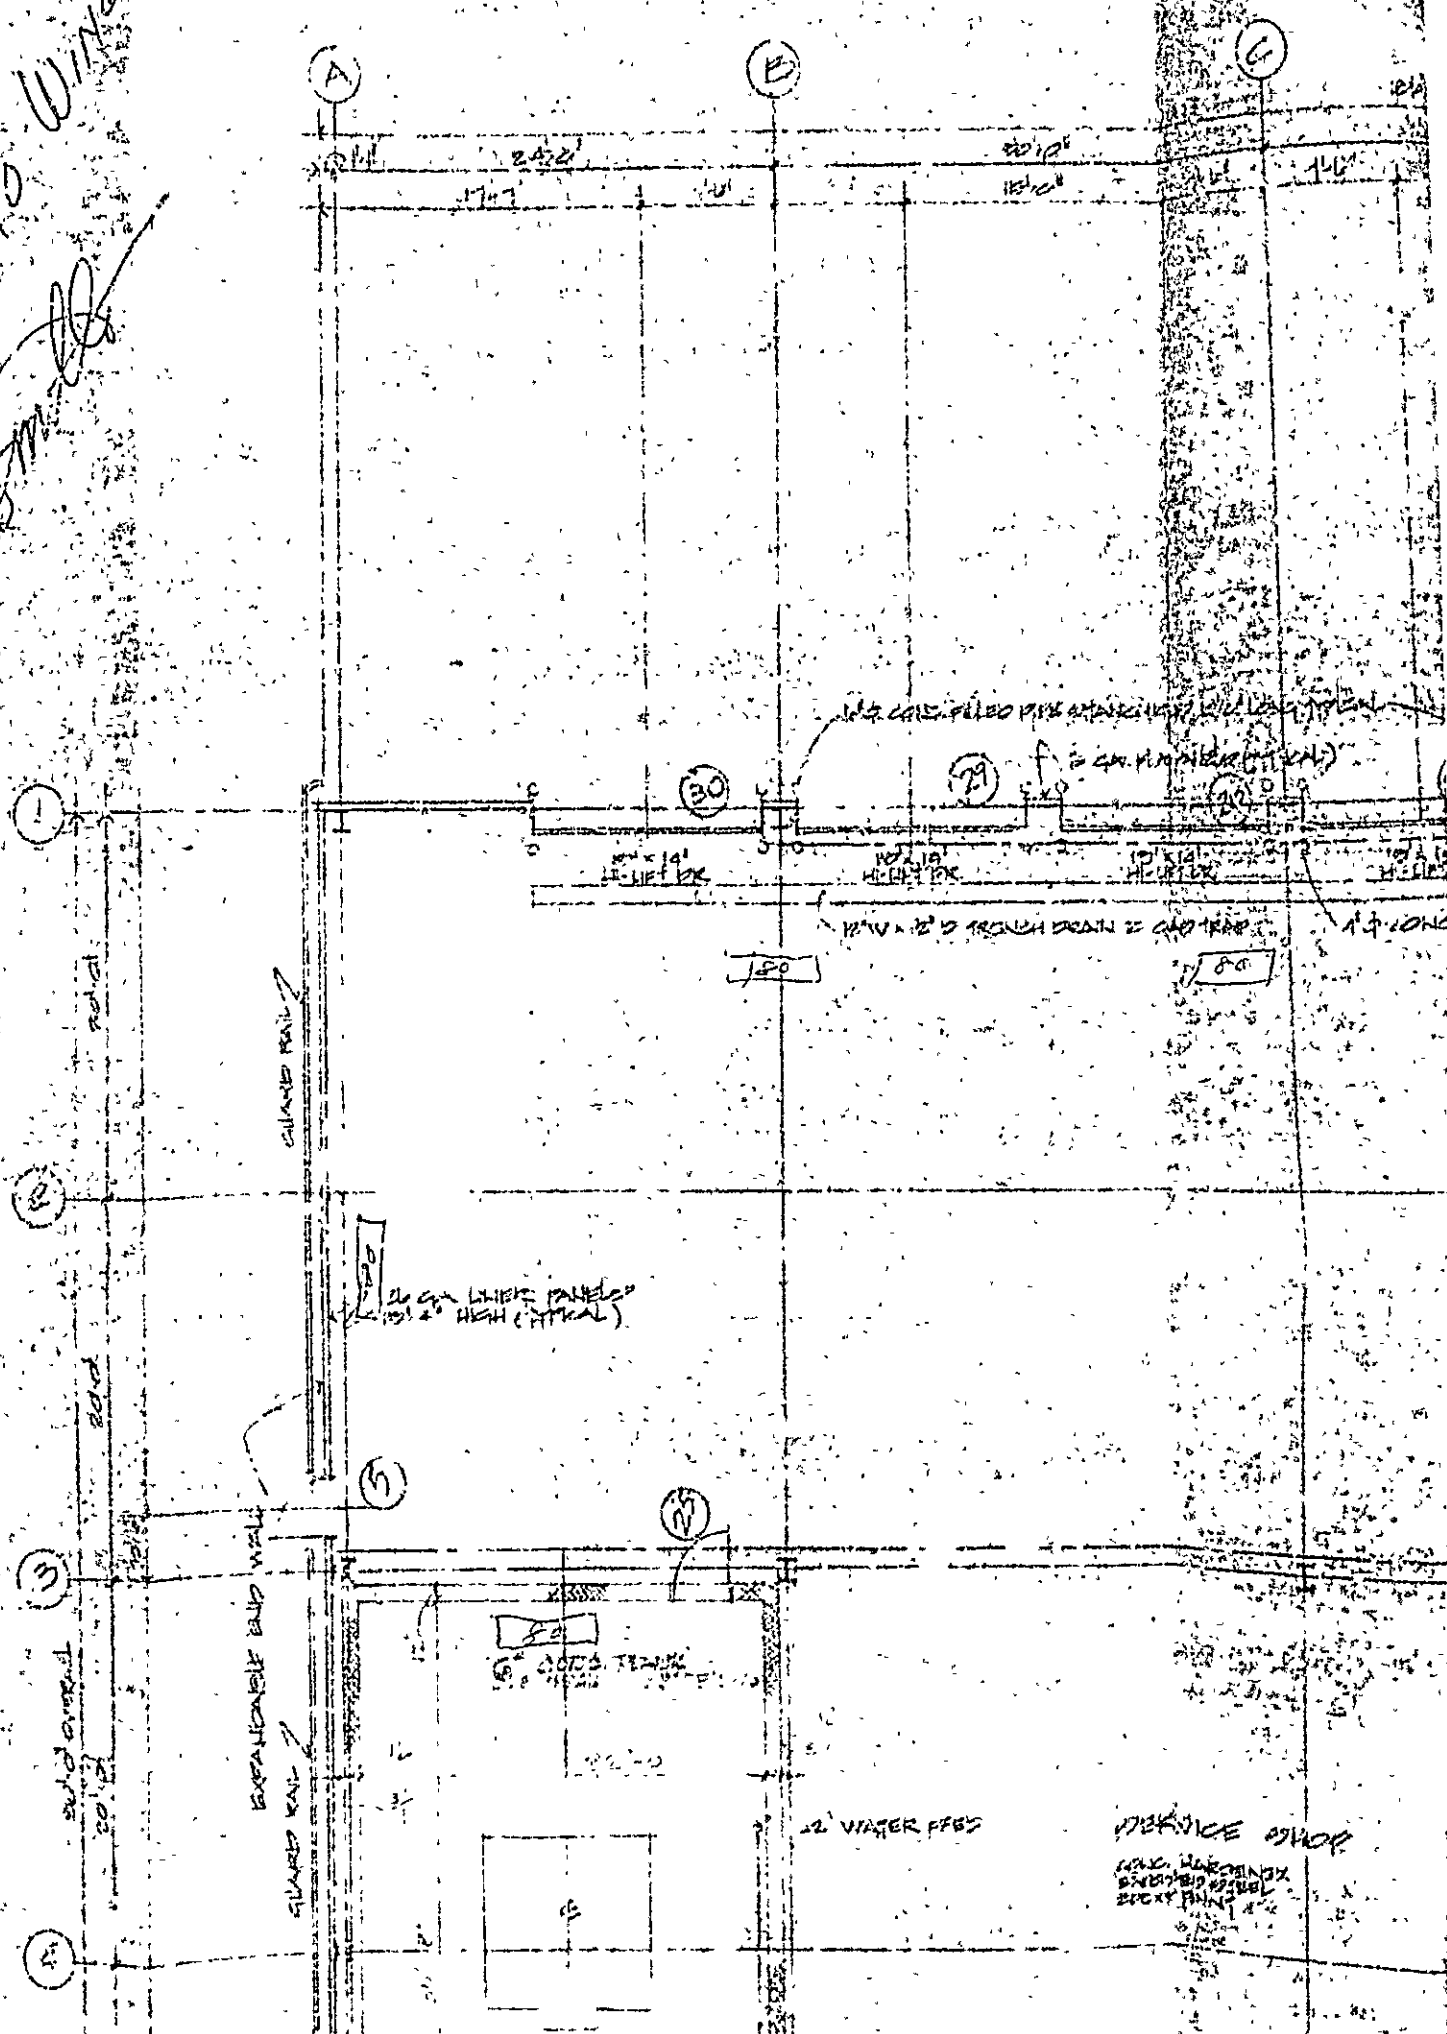

①

②

③

④

⑤

⑥

⑦

⑧

⑨

ADJACENT MAIL

ADJACENT MAIL

MAINGAS
RT 222 No Windham
L.A. Smith

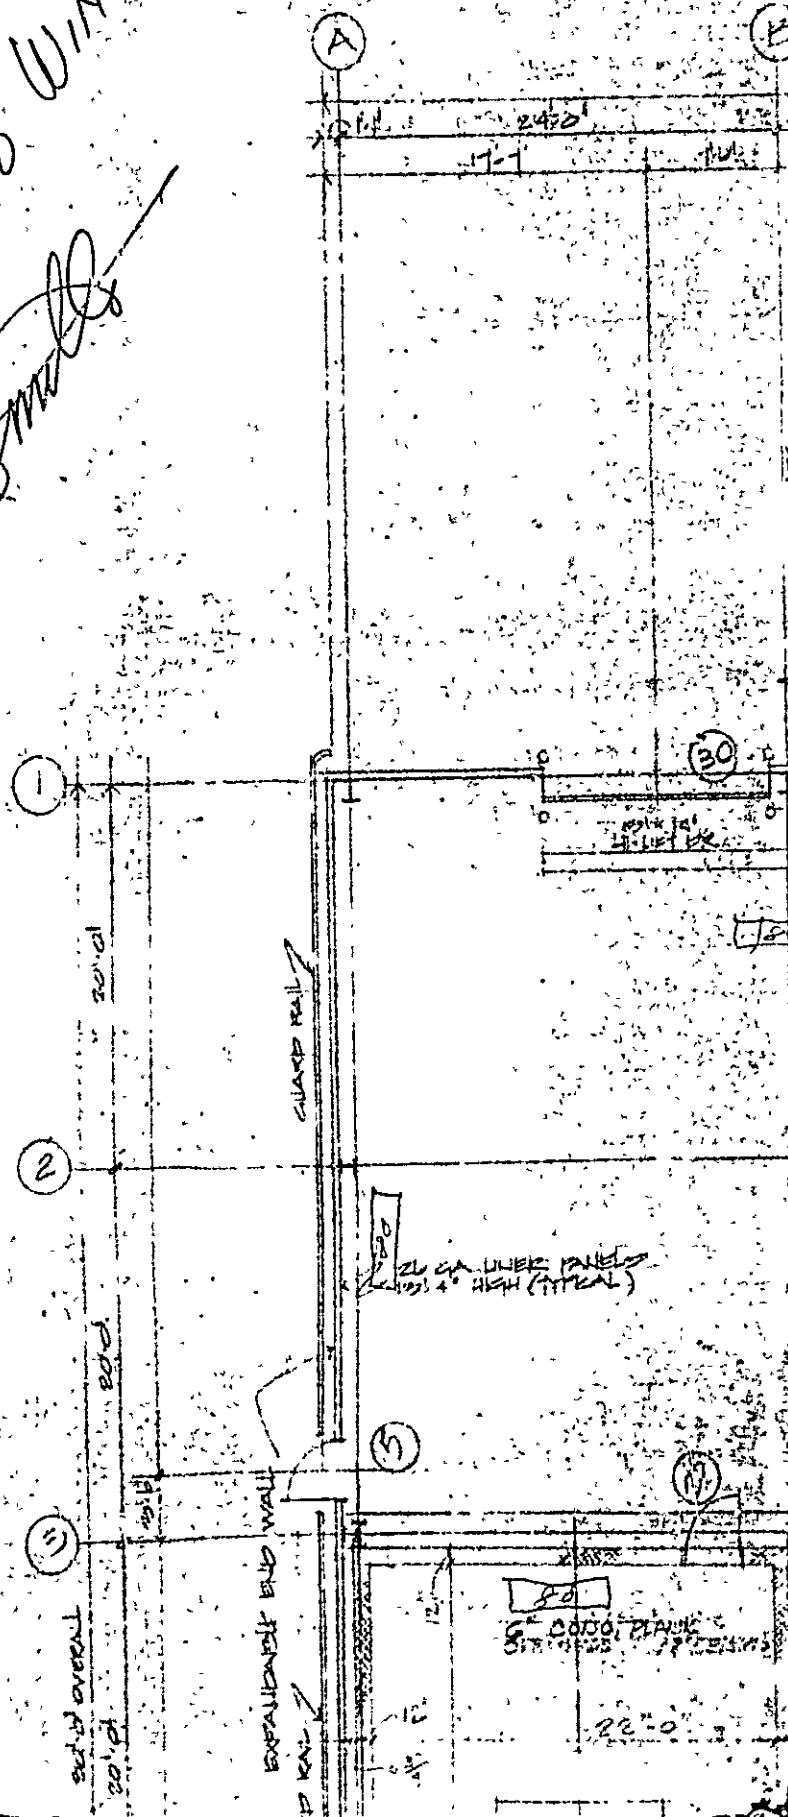


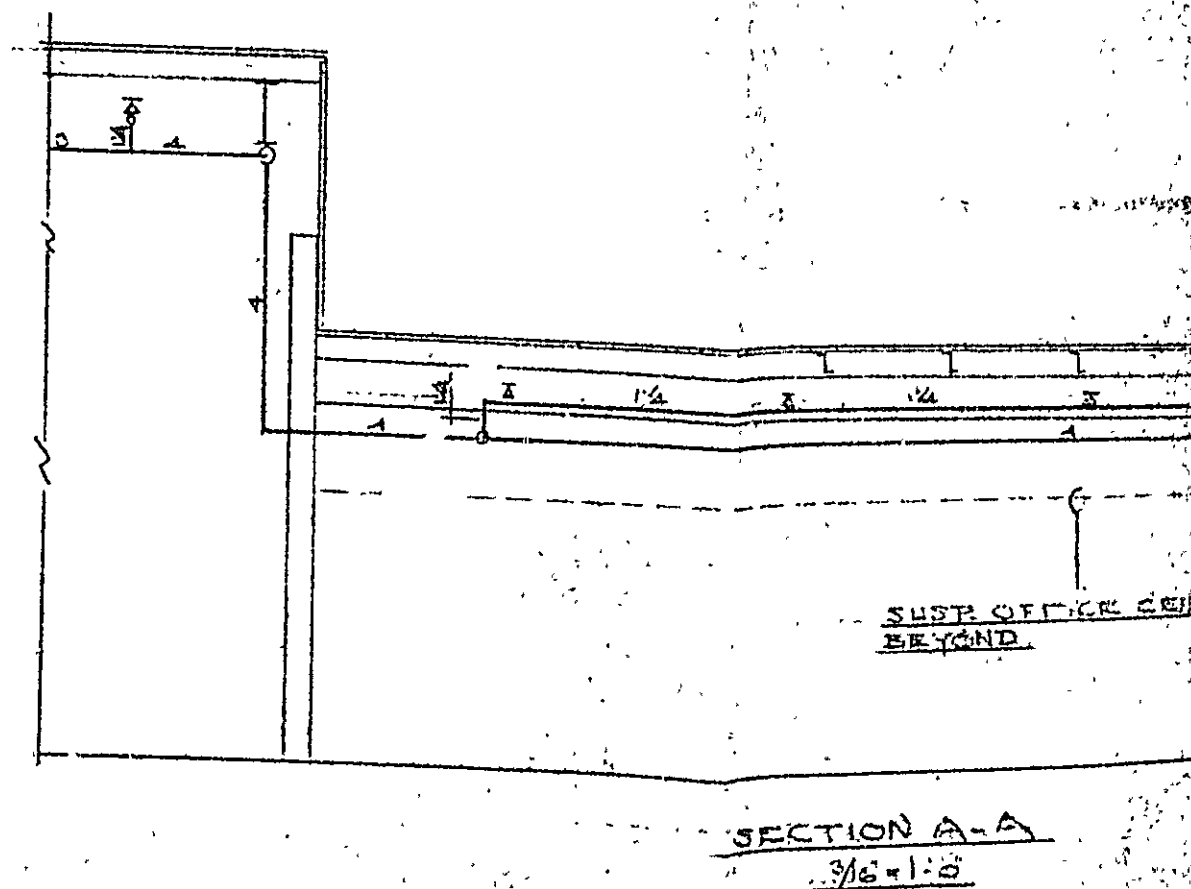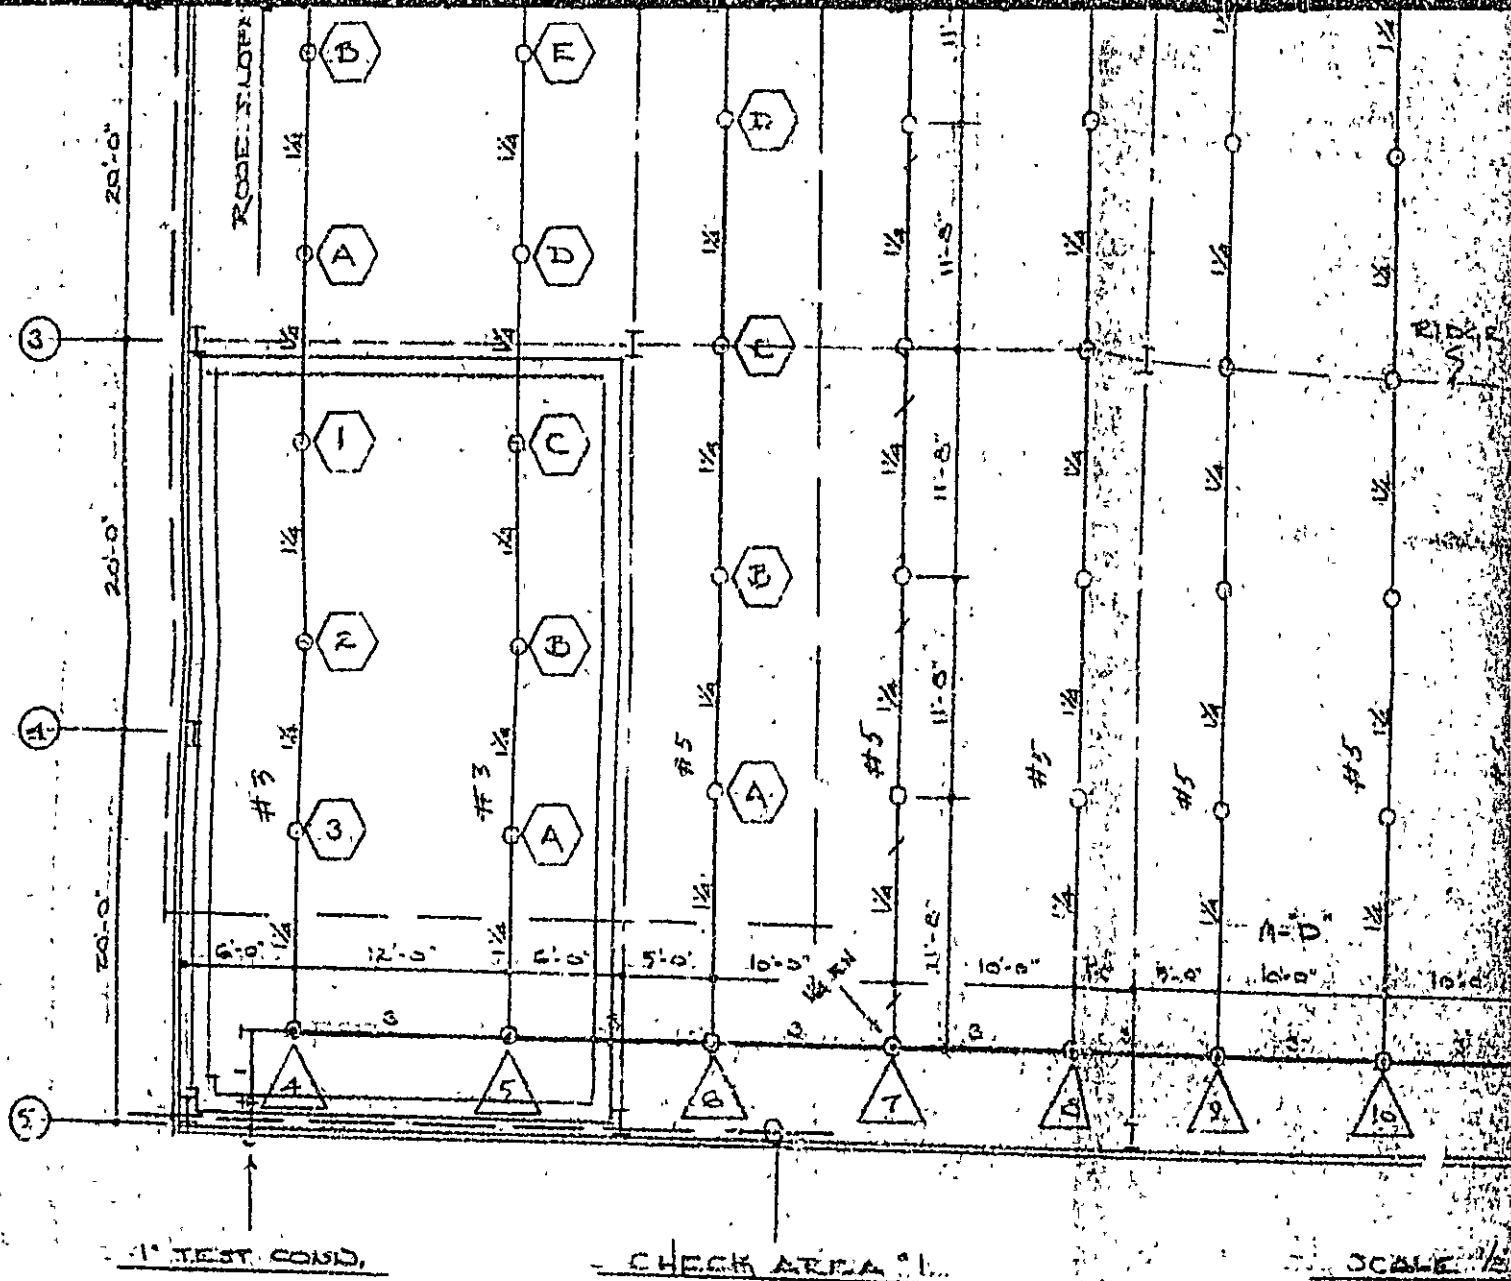


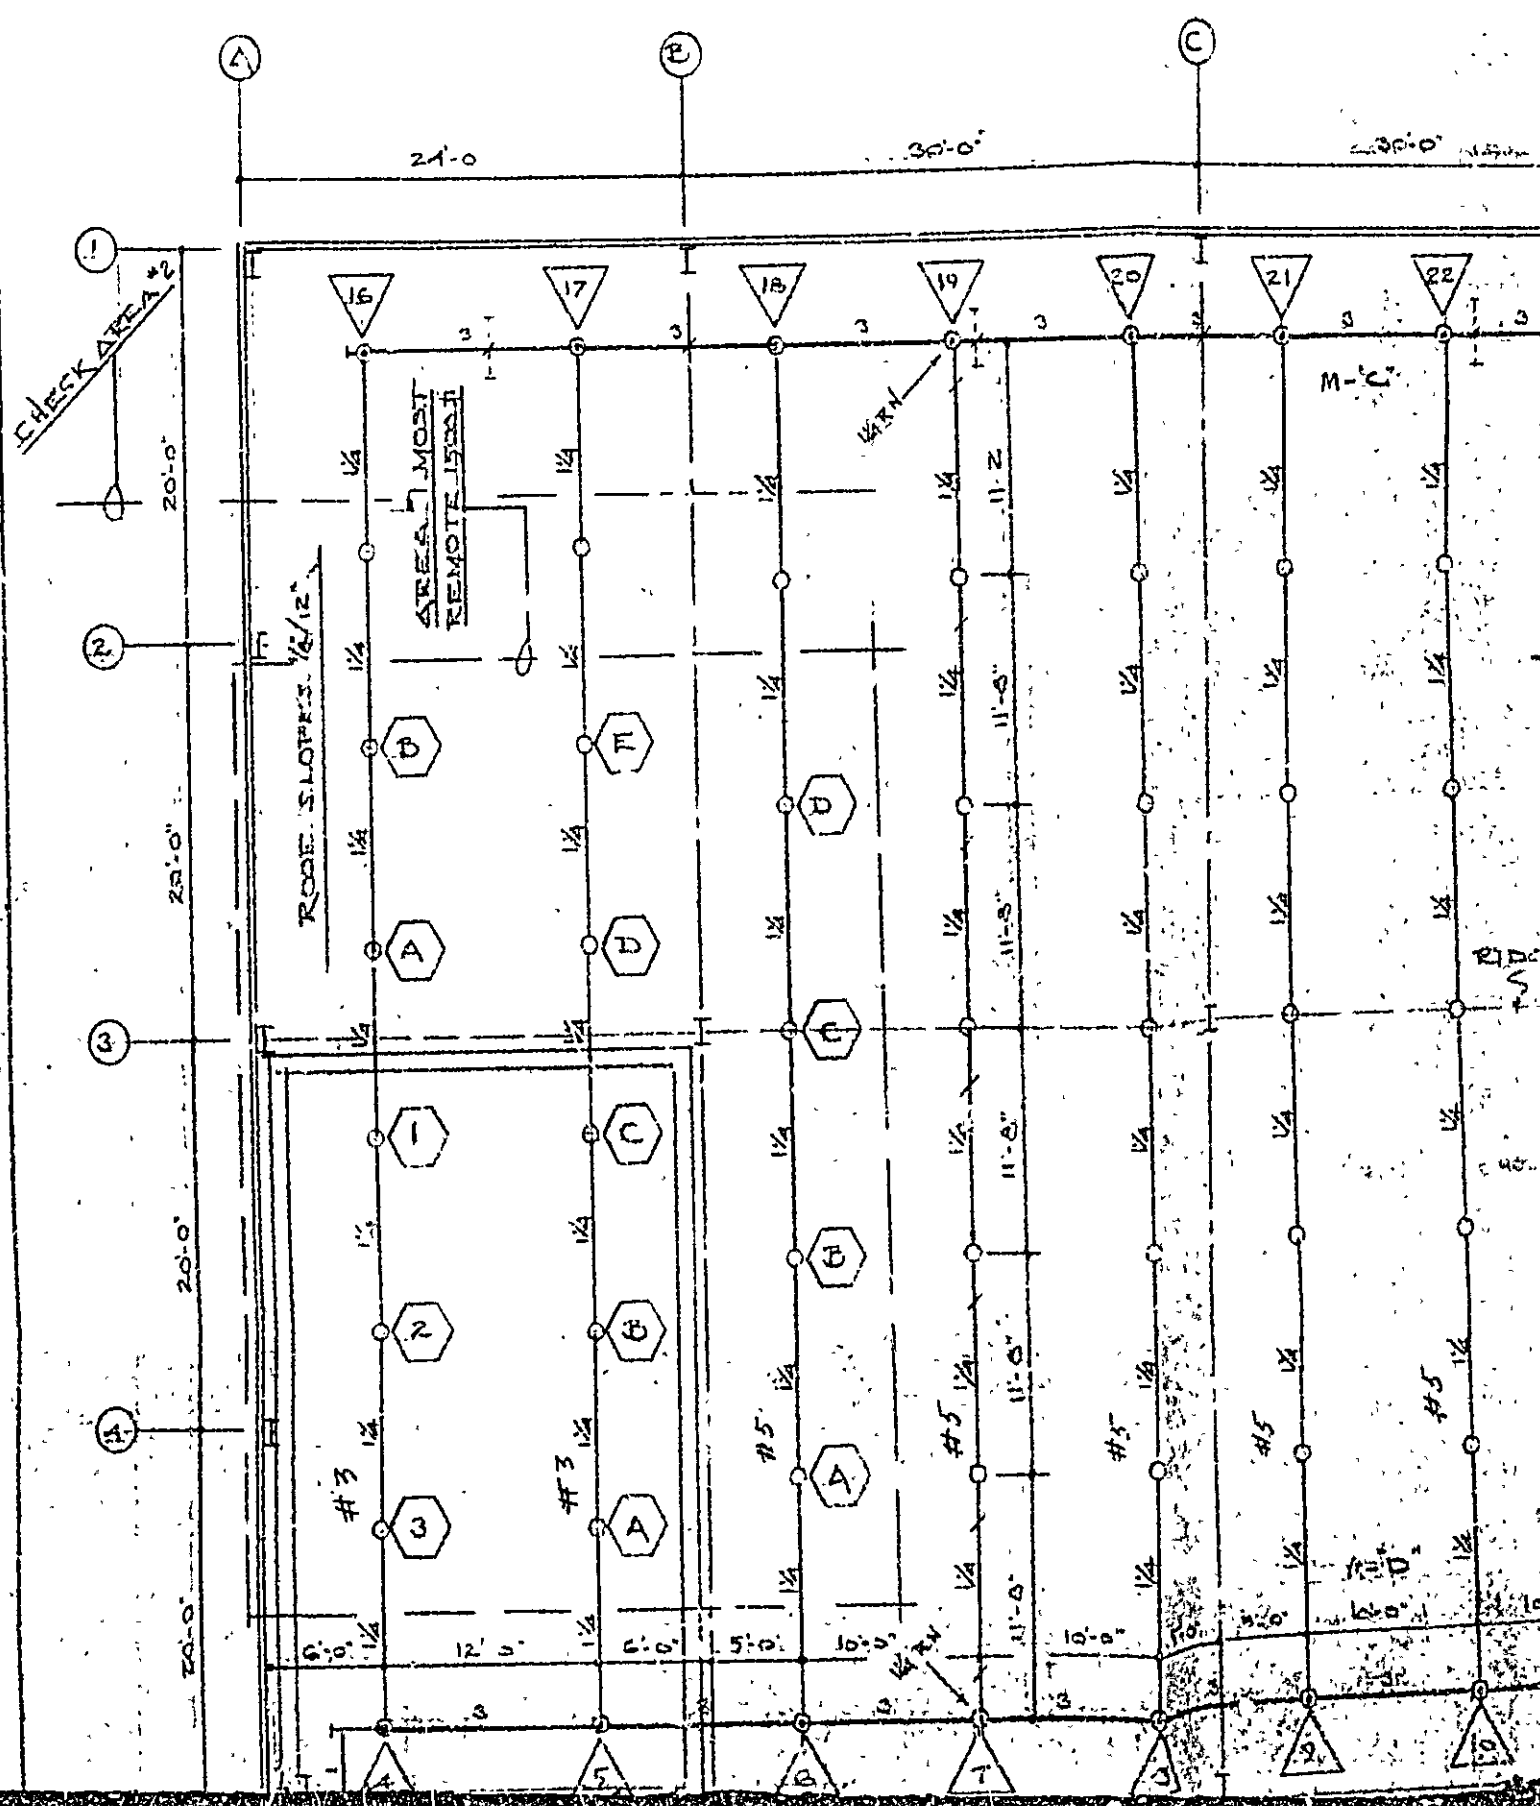

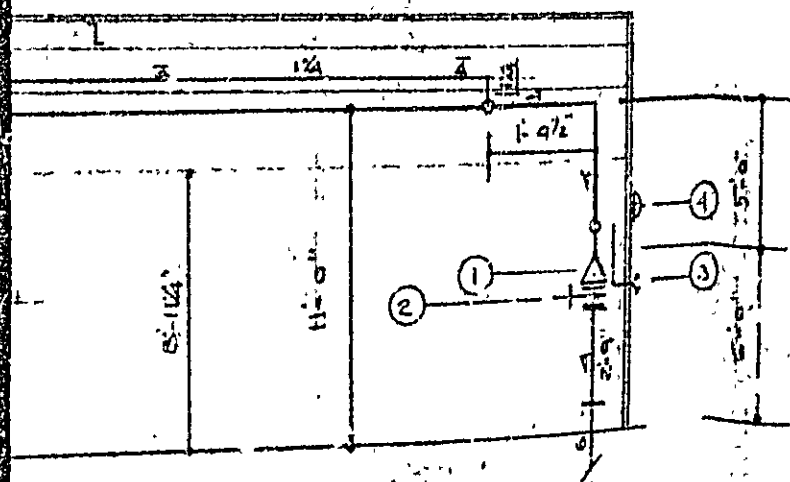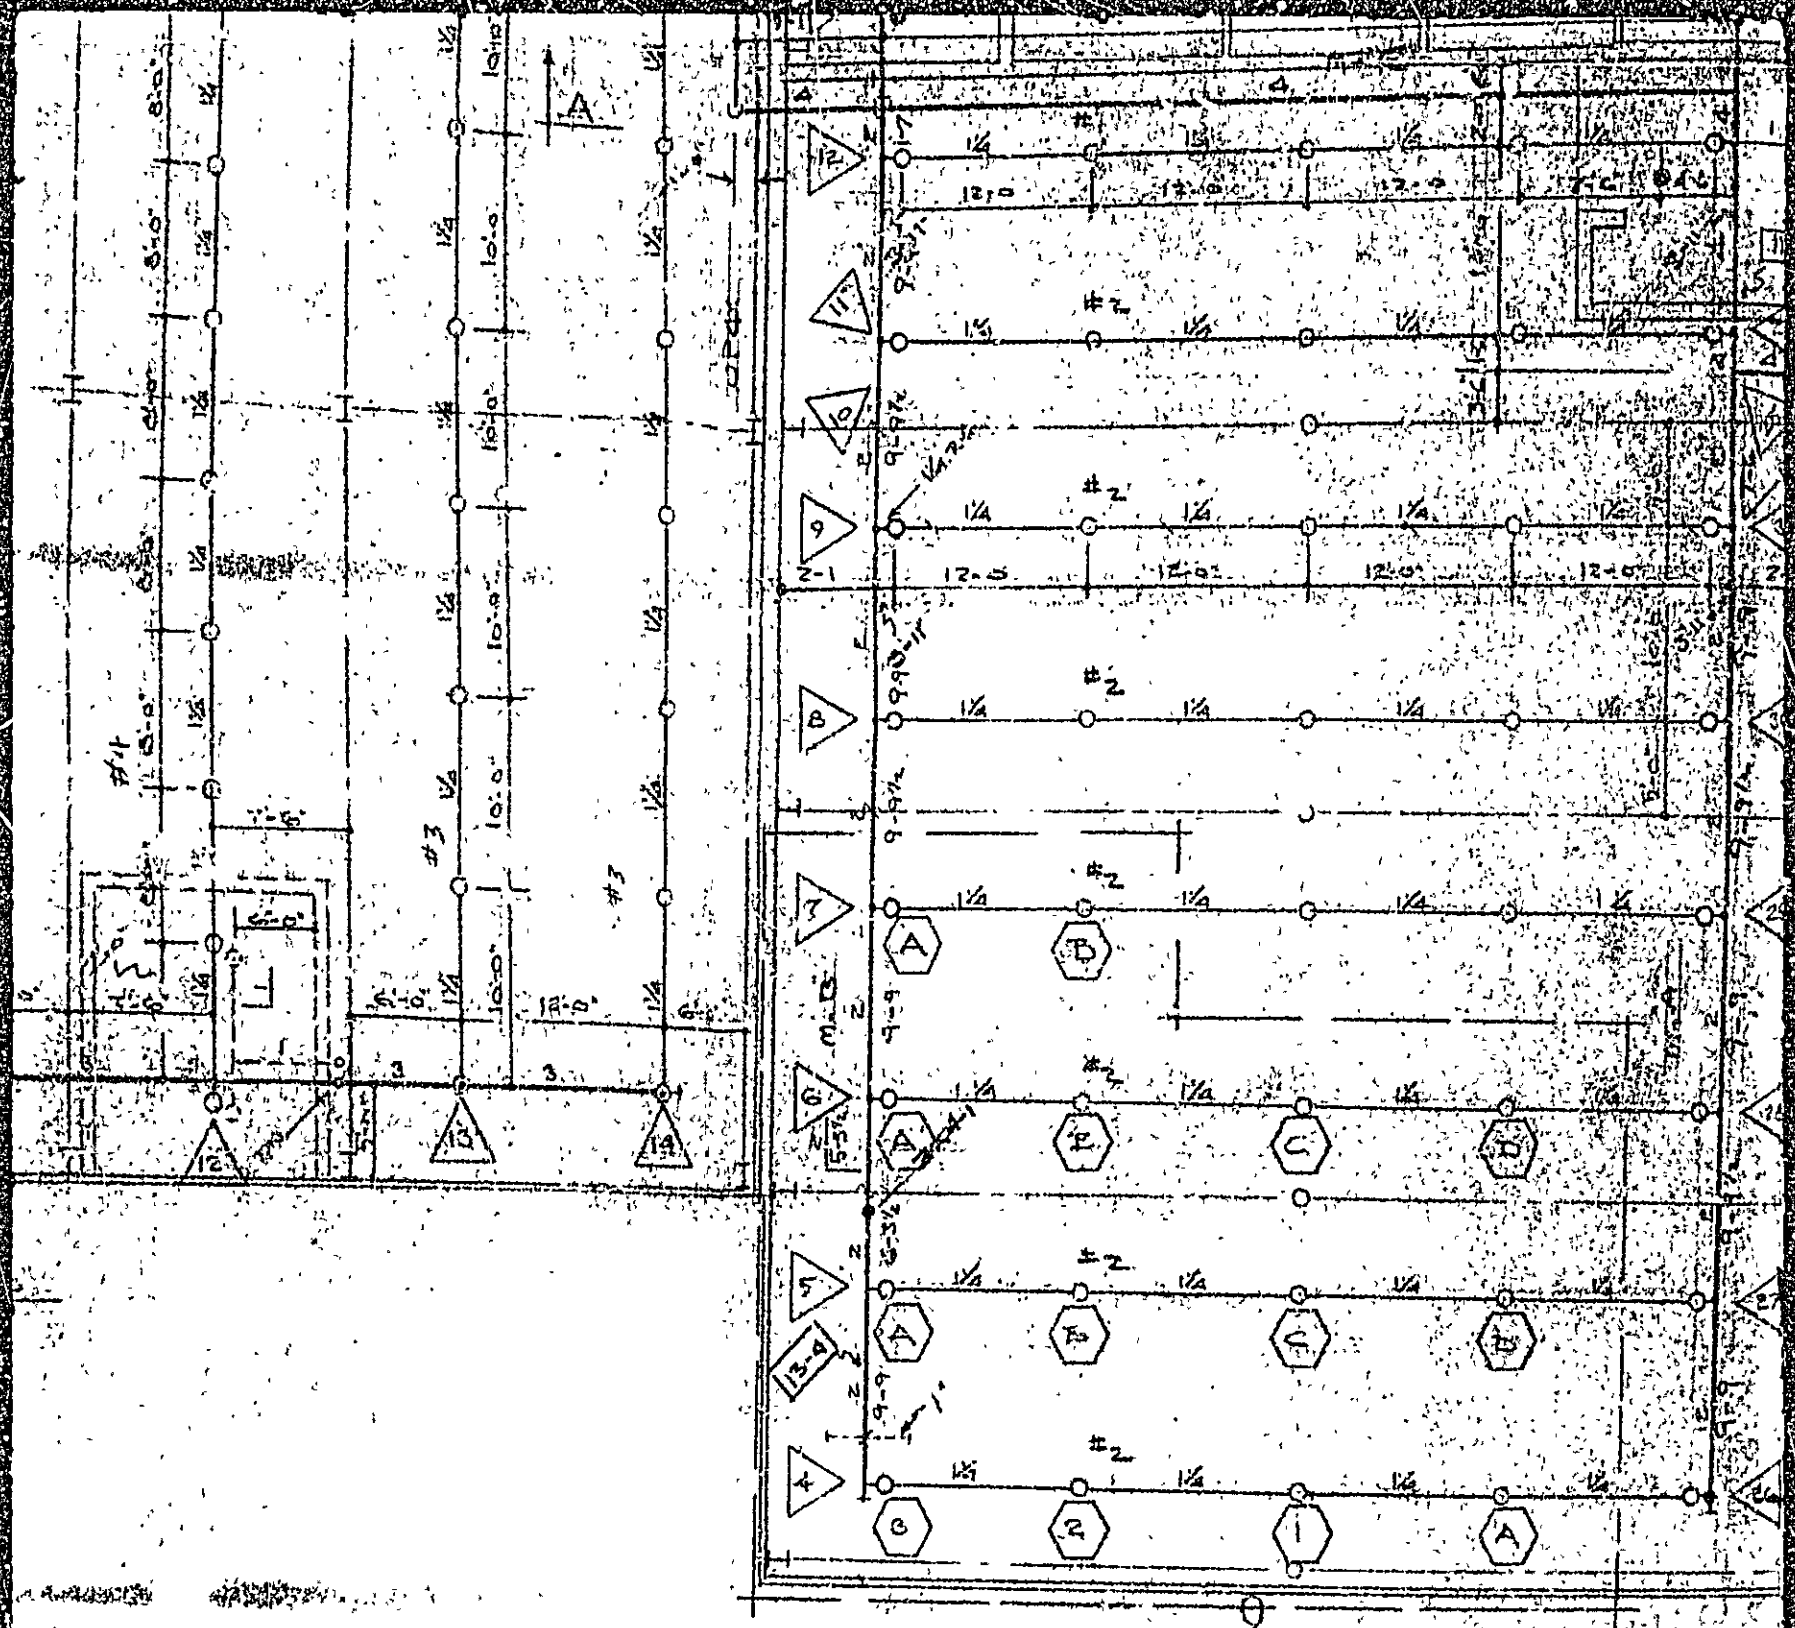

- ① - 4" CENTRAL ALARM VALVE
- ② - 8" KENNEDY OFFY GATE VALVE
- ③ - 12" F.D. VALVE
- ④ - WATER MOTOR PUMP

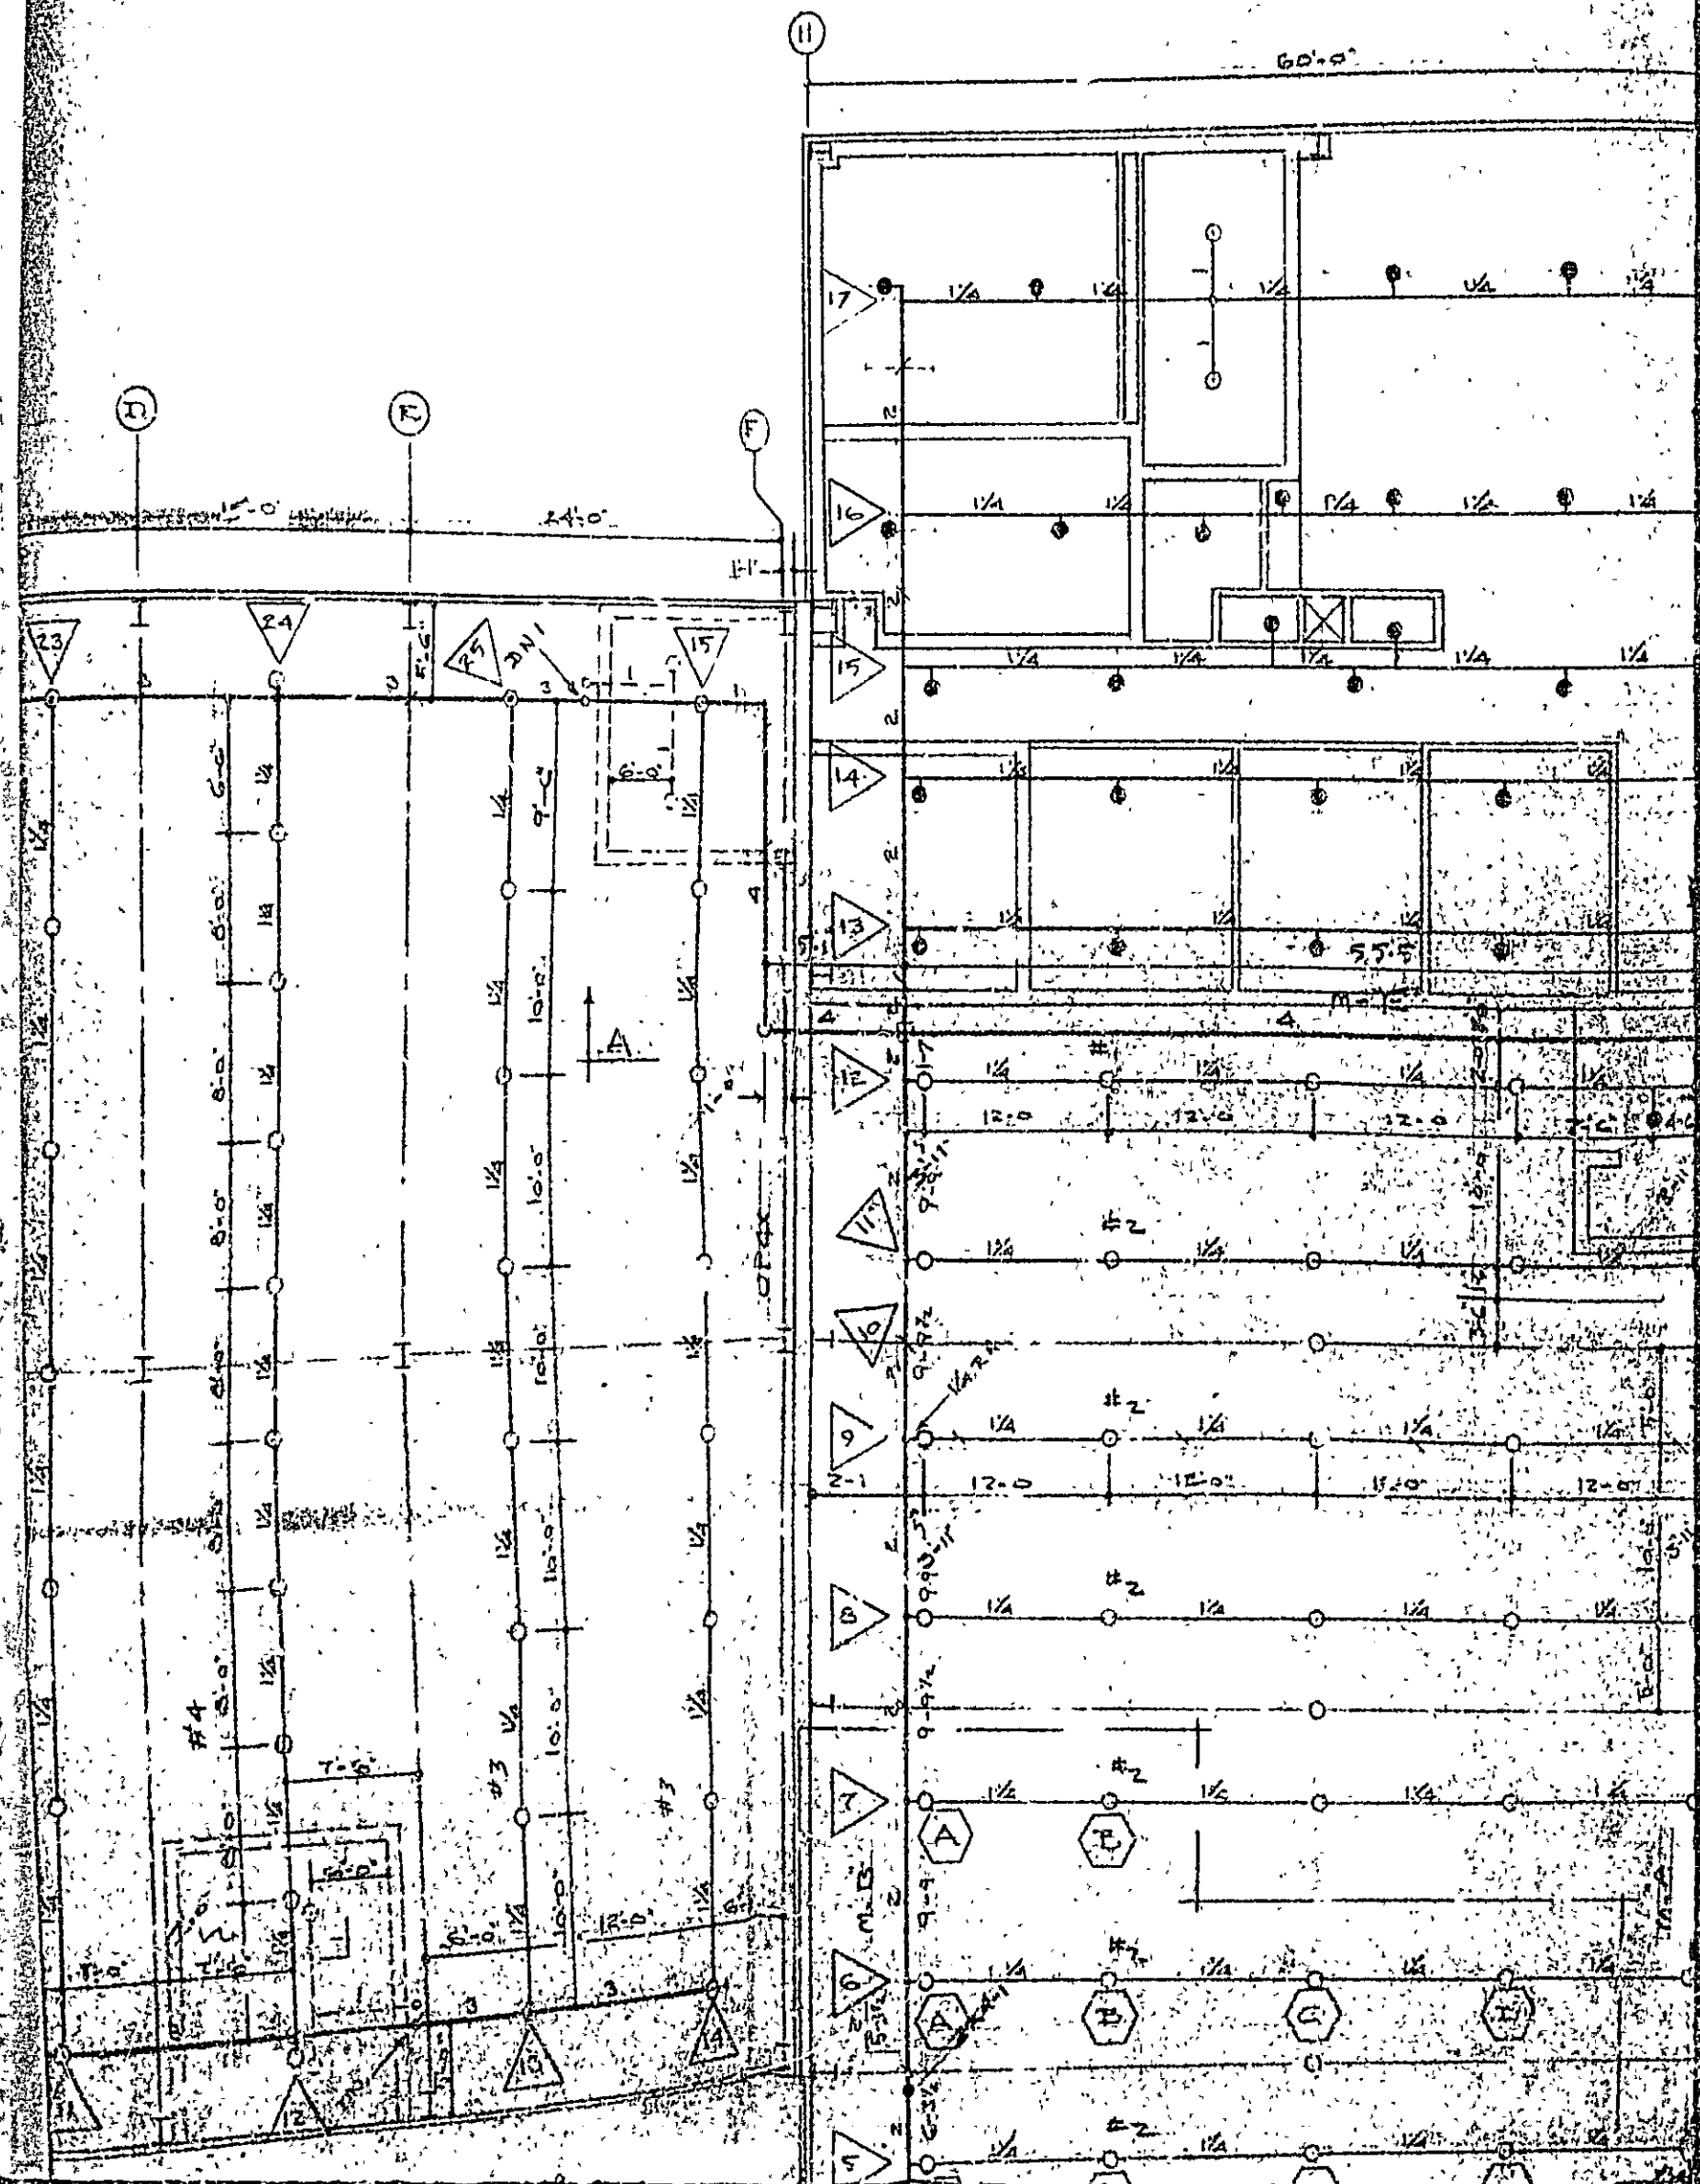

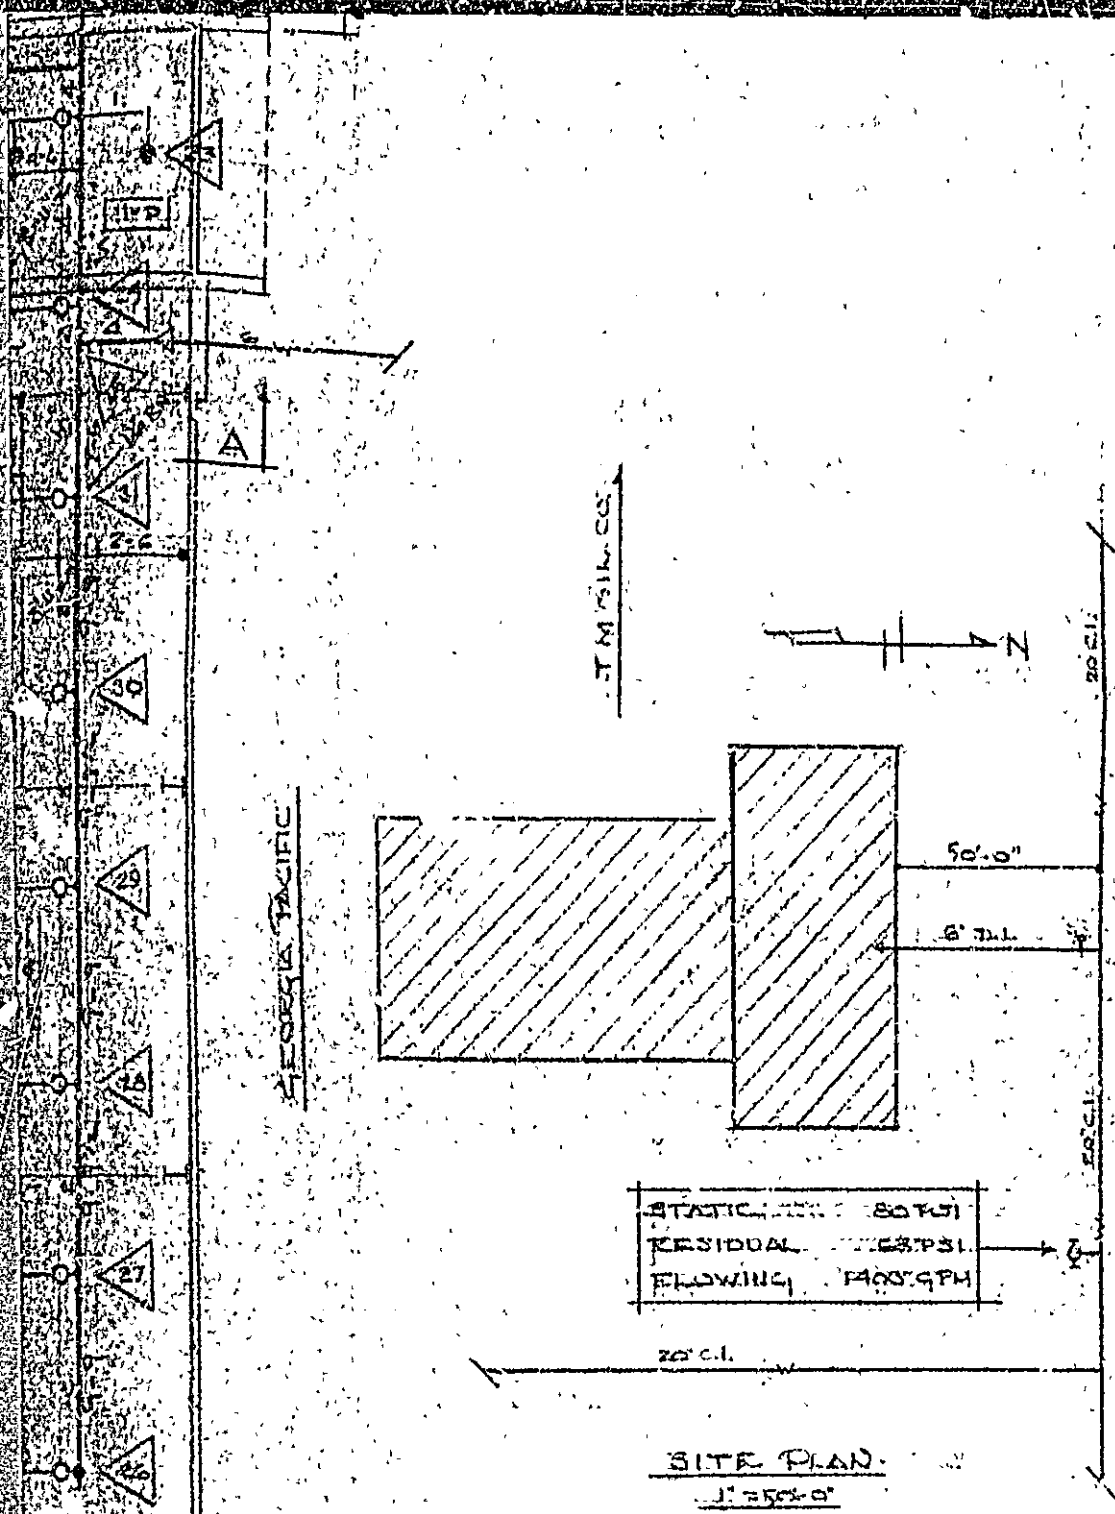


SYMBOLS:

- CENTRAL UPRIGHT HEADS
- CENTRAL PENDANT HEADS
- SCOT PIPE A.T.T.
- /— GELAND W/ROD & RING
- /— TRATEZE W/ROD & RING
- △ ○ HYDRAULIC CALC...

DESIGNED FOR 14 HEADS IN
MOST REMOTE 1500' AT DENSITY
OF 21 GPM/1" REQUIRING 57.03
PSI & 150 GPM AT BASE OF RISER

RECEIVED
MAY 1 1979
DEPT. OF BLDG. INSP.
CITY OF PORTLAND



POWER PRODUCTS, INC.			
PORTLAND, MAINE			
SURVEY	DATE	SHEET	
DESIGN	11/1/79	1	
SPRINKLER SYSTEMS, INC.			
P. O. BOX 1263			
LEWISTON, MAINE 04243			
437-458 Warren Ave			

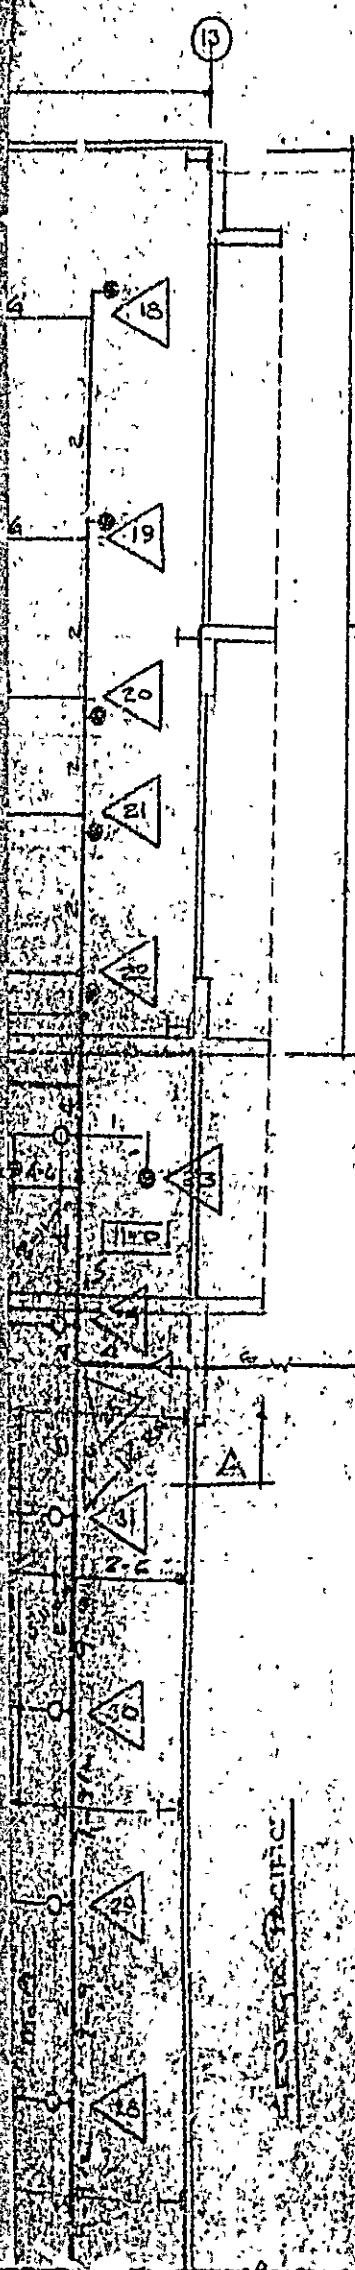

OFFICE AREA

GEORGIA PACIFIC


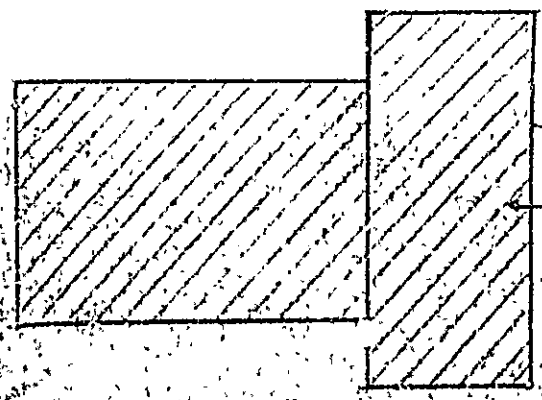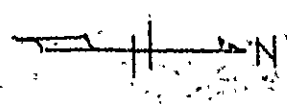

50'-0"

6'-0"

WARREN AVE




INSURANCE SERVICES OFFICE
OF MAINE

482 CONGRESS STREET, PORTLAND, MAINE 04101
TELEPHONE: (207) 774 0376



March 19, 1979

DAVID F. HALE, MANAGER

Sprinkler Systems, Inc.
P. O. Box 1285
Lewiston, Maine 04240

Gentlemen:

Re: Power Products Inc.
Warren Avenue
Portland, Maine
FILE 18-954

We have reviewed the submitted plans for the proposed sprinkler system at the above-captioned location. Based on the submitted information, it appears that this sprinkler system meets the requirements of our rating schedule and, if this sprinkler system is properly installed in accordance with these plans, fire insurance rate recognition will be received.

This review is for the purpose of developing a fire insurance rate. It is not for the purpose of making property loss prevention or life safety recommendations and none are made.

Very truly yours,

D. F. Hale

David F. Hale
State Manager

Imm:wk
Encl.





APPLICATION FOR PERMIT

PERMIT ISSUED
000351 MAY 14 1979
CITY of PORTLAND

B.O.C.A. USE GROUP
B.O.C.A. TYPE OF CONSTRUCTION
PORTLAND, MAINE, May 14, 1979

ZONING LOCATION _____

To the DIRECTOR OF BUILDING & INSPECTION SERVICES, PORTLAND, MAINE
The undersigned hereby applies for a permit to erect, alter, repair, demolish, move or install the following building, structure, equipment or change use in accordance with the Laws of the State of Maine, the Portland B.O.C.A. Building Code and Zoning Ordinance of the City of Portland with plans and specifications, if any, submitted herewith and the following specifications:

LOCATION 432-458 Warren Avenue
1. Owner's name and address Power Products Inc. - same
2. Lessee's name and address Sprinkler Systems, Inc. - P.O. Box 1285, Lewiston, Me. 04240
3. Contractor's name and address
4. Architect
Proposed use of building Install sprinkler system
Fire District: #1 ☐ #2 ☐
Telephone
Telephone 782-0104
No. of sheets 1
No. of families
No. of families

Last use
Material No. stories Heat Style of roof Roofing
Other buildings on same lot
Estimated contractual cost \$ Fee \$ 35.00
Plus Related Fee \$100.00

FIELD INSPECTOR—Mr. @ 775-5451 To install sprinkler system, as per plan,
This application is for: Ext. 234 over 50 heads, one story building.

- Dwelling
- Garage
- Masonry Bldg.
- Metal Bldg.
- Alteration
- Demo'litions
- Change of Use
- Other

Stamp of Special Conditions

NOTE TO APPLICANT: Separate permits are required by the installers and subcontractors of heating, plumbing, electrical and mechanicals.

PERMIT IS TO BE ISSUED TO 1 ☐ 2 ☐ 3 ☒ 4 ☐
Other:

DETAILS OF NEW WORK

Is any plumbing involved in this work? Is any electrical work involved in work?
Is connection to be made to public sewer? If not, what is proposed for sewer?
Has septic tank notice been sent? Form notice sent?
Height average grade to top of plate Light average grade to highest point of roof
Size, front depth No. stories solid or filled land? earth or rock?
Material of foundation Thick. ess, top bottom cellar
Kind of roof Rise per foot Roof covering Kind of heat fuel
No. of chimneys Material of chimneys of lining Corner posts Sills
Framing Lumber—Kind Dressed or full size? Size Max. on centers
Size Girder Columns under girders 2x4-16" O. C. Bridging in every floor and flat roof span over 8 feet
Studs (outside walls and carrying partitions) 1st floor 2nd 3rd roof
Joists and rafters: 1st floor 2nd 3rd roof
On centers: 1st floor 2nd 3rd roof
Maximum span: 1st floor 2nd 3rd height?
If one story building with masonry walls, thickness of walls?

IF A GARAGE

No. car now accommodated on same lot to be accommodated number commercial cars to be accommodated
Will automobile repairing be done other than minor repairs to cars habitually stored in the proposed building?

MISCELLANEOUS

APPROVALS BY: _____
BUILDING INSPECTION—PLAN EXAMINER _____
ZONING: _____
BUILDING CODE: _____
Fire Dept.: _____
Health Dept.: _____
Others: _____

Will work require disturbing of any tree on a public street?
Will there be in charge of the above work a person competent to see that the State and City requirements pertaining thereto are observed?

Signature of Applicant *Gretchen Katz* Phone # _____
Type Name of above Gretchen Katz 1 ☐ 2 ☐ 3 ☒ 4 ☐
Other and Address _____

FIELD INSPECTOR'S COPY

NOTES

5-14-79 installed

Permit No. 79/351

Location 432-45811 Ave.

Owner Paul R. Smith & Son

Date of permit 5/14/79

Approved

CITY OF PORTLAND, MAINE

MEMORANDUM

TO: Brown Construction Co.

DATE: 10/19/78

FROM: Fire Prevention Bureau

SUBJECT: Power Products Inc. 432-458 Warren Ave.

Approval is hereby given for a building permit
from this Department subject to the following requirements/reasons:

- 1) Emergency lighting shall be provided for all exits and paths to reach same.
- 2) All exits and paths to reach same shall be marked.
- 3) The sprinkler system shall be equipped with flow switches and connected to horn and light sounding devices placed in all areas of occupancy.
- 4) All areas of hazard shall be enclosed with construction having a fire rating of at least one hour, including fire doors with self closers.


Mr. James P. Collins
Fire Prevention Bureau

CITY OF PORTLAND, MAINE

MEMORANDUM

DATE: 11/21/78


TO: Brown Construction Co.

FROM: Fire Prevention Bureau

SUBJECT: 432-458 Warren Ave. (underground tanks)

Approval is hereby given for a building permit
from this Department subject to the following requirements/reasons:

- 1) Approved as discribed in Chapter 16 of the Fire Prevention Code of which a copy has been supplied to you.

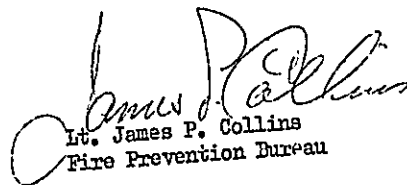
Lt. James P. Collins
Fire Prevention Bureau



APPLICATION FOR PERMIT

PERMIT ISSUED

B.O.C.A. USE GROUP

000265

B.O.C.A. TYPE OF CONSTRUCTION

APR 20 1979

ZONING LOCATION T-2 PORTLAND, MAINE, April 20, 1979

CITY OF PORTLAND

To the DIRECTOR OF BUILDING & INSPECTION SERVICES, PORTLAND, MAINE

The undersigned hereby applies for a permit to erect, alter, repair, demolish, move or install the following building, structure, equipment or change use in accordance with the Laws of the State of Maine, the Portland B.O.C.A. Building Code and Zoning Ordinance of the City of Portland with plans and specifications, if any, submitted herewith and the following specifications:

LOCATION 437-458 1318 Warren Avenue District #1 ☐ #2 ☐
1. Owner's name and address Power Products Inc. - same Telephone
2. Lessee's name and address Telephone
3. Contractor's name and address Bailey Sign Inc. - Thompsons St. Box 751 Telephone 774-2843
4. Architect Specifications Plans No. of sheets
Proposed use of building Maintenance of diesel No. families
Last use No. families
Material No. stories Heat Style of roof Roofing
Other buildings on same lot
Estimated contractual cost \$ Fee \$ 10.10

FIELD INSPECTOR—Mr. GENERAL DESCRIPTION

This application is for: @ 775-5451

Dwelling Ext. 234

Garage

Masonry Bldg.

Metal Bldg.

Alterations

Demolitions

Change of Use

Other sign on bldg.

To erect sign on front of bldg. 16 individual letters making up one sign, totaling 51 square ft.

Stamp of Special Conditions

NOTE TO APPLICANT: Separate permits are required by the installers and subcontractors of heating, plumbing, electrical and mechanicals.

PERMIT IS TO BE ISSUED TO 1 ☐ 2 ☐ 3 ☒ 4 ☐

Other:

DETAILS OF NEW WORK

Is any plumbing involved in this work? Is any electrical work involved in this work?
Is connection to be made to public sewer? If not, what is proposed for sewage?
Has septic tank notice been sent? Form notice sent?
Height average grade to top of plate Height average grade to highest point of roof
Size, front depth No. stories solid or filled land? earth or rock?
Material of foundation Thickness, top bottom cellar
Kind of roof Rise per foot Roof covering
No. of chimneys Material of chimneys of lining Kind of heat fuel
Framing Lumber—Kind Dressed or full size? Corner posts Sills
Size Girder Columns under girders Size Max. on centers
Studs (outside walls and carrying partitions) 2x4-16" O. C. Bridging in every floor and flat roof span over 8 feet.
Joists and rafters: 1st floor 2nd 3rd roof
On centers: 1st floor 2nd 3rd roof
Maximum span: 1st floor 2nd 3rd roof
If one story building with masonry walls, thickness of walls? height?

IF A GARAGE

No. cars now accommodated on same lot to be accommodated number commercial cars to be accommodated
Will automobile repairing be done other than minor repairs to cars habitually stored in the proposed building?

APPROVALS BY: DATE

MISCELLANEOUS

BUILDING INSPECTION—PLAN EXAMINER

Will work require disturbing of any tree on a public street?

ZONING: OK 4/20/79

BUILDING CODE:

Will there be in charge of the above work a person competent to see that the State and City requirements pertaining thereto are observed?

Fire Dept.

Health Dept.

Others:

Signature of Applicant Thomas J. Bailey

Phone # same

Type Name of above Bailey Sign Inc.

1 ☐ 2 ☐ 3 ☒ 4 ☐

Other
and Address

FIELD INSPECTOR'S COPY

NOTES

7-17-79 Not up yet
8-30-79 Sign is up

Permit No.

79/265

Location




Date of Permit

7-21-79

Approved

20-21-79

21.02


58 SE
01 01
56-52

POWER PRODUCTS
PORTLAND ME

.090 BAKED ENAMEL ALUMINUM
CUSTOM FABRICATED

EACH INDIVIDUAL LETTER TO BE
ATTACHED TO BUILDING WALL
W/ BOLTS AND NUTS

ALL HARDWARE NON-CORROSIVE

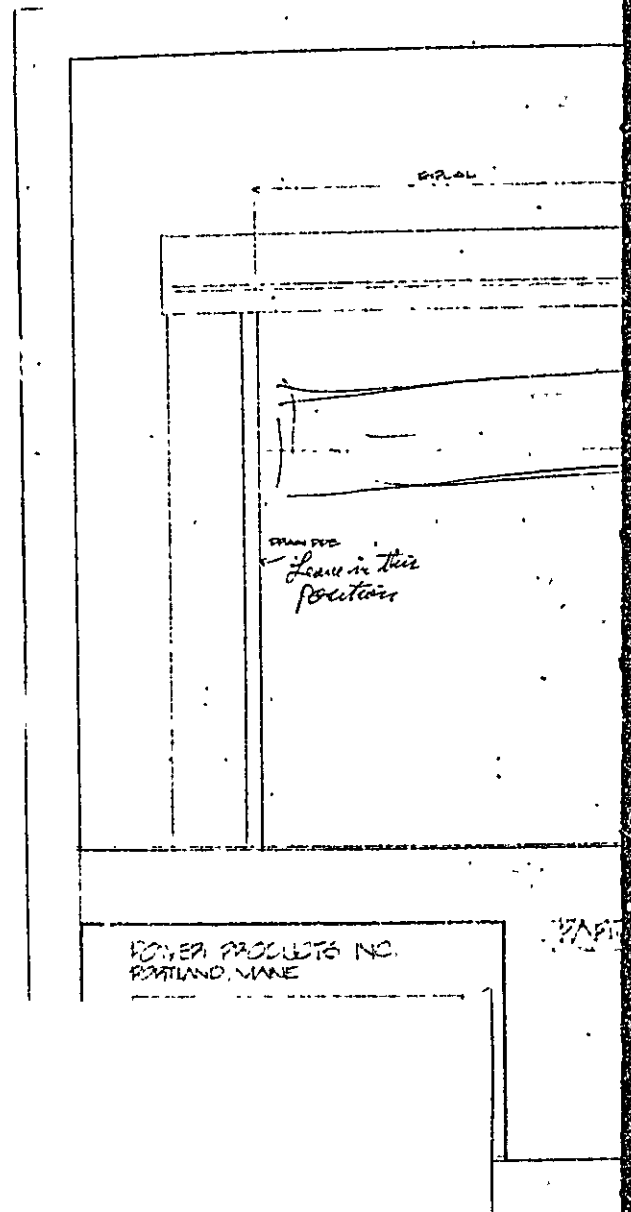

POWER PRODUCT Bldg.


CENTER LINE OF
UNFINISHED WALL
AREA

NOTE:
NONVULNERABLE
PROCESSES
TO BE
NON-COR

Note:
Circle limited to
Point on wall

POWER BUILDING - NORTH ELEVATION SCALE 1/2"=1'-0"


FACED

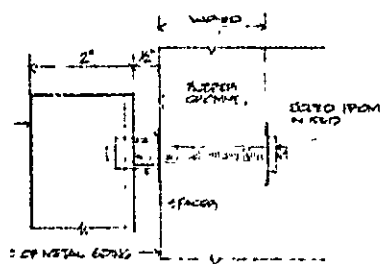

BAILEY

Box 161

PORTLAND

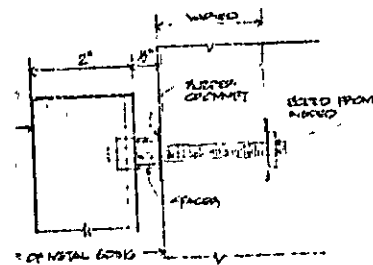

BAILEY SIGN

Box 161

PORTLAND

RECEIVED

APR 20 1979

DEPT. OF BLDG. INSP.
CITY OF PORTLAND



APPLICATION FOR PERMIT

B.O.C.A. USE GROUP

000191

B.O.C.A. TYPE OF CONSTRUCTION

ZONING LOCATION 1-2 PORTLAND, MAINE, ...3-30-79...

PERMIT ISSUED

APR 2 1979

CITY OF PORTLAND

To the DIRECTOR OF BUILDING & INSPECTION SERVICES, PORTLAND, MAINE

The undersigned hereby applies for a permit to erect, alter, repair, demolish, move or install the following building, structure, equipment or change use in accordance with the Laws of the State of Maine, the Portland B.O.C.A. Building Code and Zoning Ordinance of the City of Portland with plans and specifications, if any, submitted herewith and the following specifications: 432-458

LOCATION 278-B-3 Warren Avenue

Fire District #1 ☐ #2 ☐

1. Owner's name and address MM Power Products, Inc. - same Telephone

2. Lessee's name and address Bailey Signs Thompson Point Telephone

3. Contractor's name and address Marine Signs Display Co. - Portland, St Telephone

4. Architect

Proposed use of building

Last use

Material

Other buildings on same lot

Estimated contractual cost \$

Fee \$ 16.00

FIELD INSPECTOR—Mr.

GENERAL DESCRIPTION

This application is for:

@ 775-5451

Dwelling

Ext. 234

To erect two signs, one 6'x8' and 2'x6', as per plan, ~~in~~ pole type

Garage

Masonry Bldg.

Metal Bldg.

Alterati

Demolitions

Change of Use

Other

Stamp of Special Conditions

NOTE TO APPLICANT: Separate permits are required by the installers and subcontractors of heating, plumbing, electrical and mechanicals.

PERMIT IS TO BE ISSUED TO 1 ☐ 2 ☐ 3 ☒ 4 ☐

Other:

DETAILS OF NEW WORK

Is any plumbing involved in this work?

Is any electrical work involved in this work?

Is connection to be made to public sewer?

If not, what is proposed for sewage?

Has septic tank notice been sent?

Form notice sent?

Height average grade to top of plate

Height average grade to highest point of roof

at

solid or filled land?

of foundation

Thickness, top

of roof

Roof covering

of chimneys

Material of chimneys

aming Lumber—Kind

Dressed or full size?

Size Girder

Columns under girders

Studs (outside walls and carrying partitions) 2x4-16" O. C. Bridging in every floor and flat roof span over 8 feet.

Joists and rafters: 1st floor

2nd

On centers: 1st floor

2nd

Maximum span: 1st floor

2nd

If one story building with masonry walls, thickness of walls?

height?

IF A GARAGE

No. cars now accommodated on same lot

to be accommodated

Will automobile repairing be done other than minor repairs to cars habitually stored in the proposed building?

APPROVALS BY

DATE

MISCELLANEOUS

BUILDING

EXAMINER

Will work require disturbing of any tree on a public street?

ZONING:

BUILDING CO.

Fire Dept.:

Health Dept.:

Others:

Will there be in charge of the above work a person competent to see that the State and City requirements pertaining thereto are observed?

Signature of Applicant

Phone #

Type Name of above

Jack Reckitt

1 ☐ 2 ☐ 3 ☒ 4 ☐

Other





and Address

FIELD INSPECTOR'S COPY



Approved


Y- 2-79 Signs


NOTES
6-579 Sugars, the red-

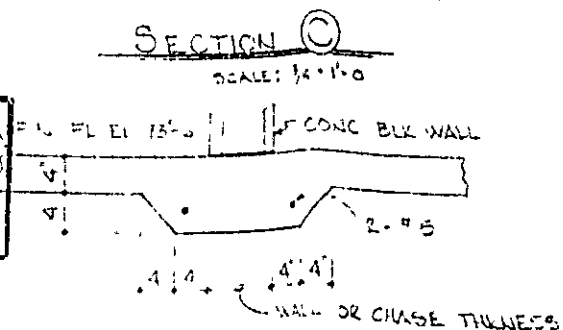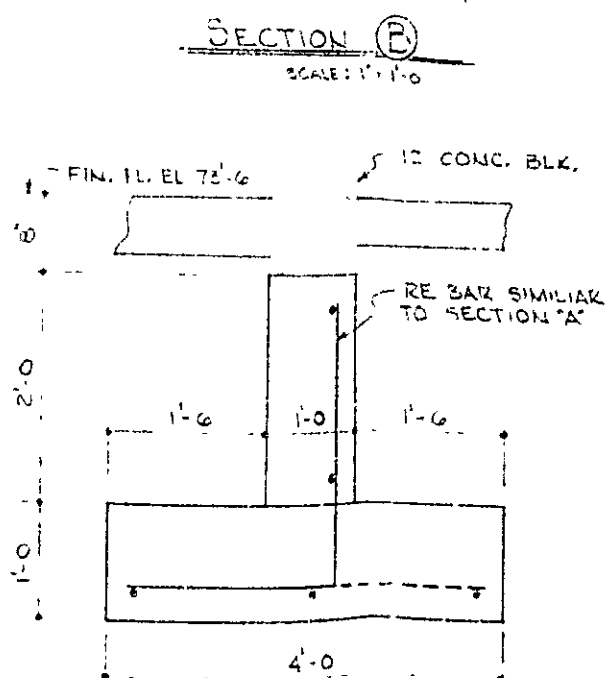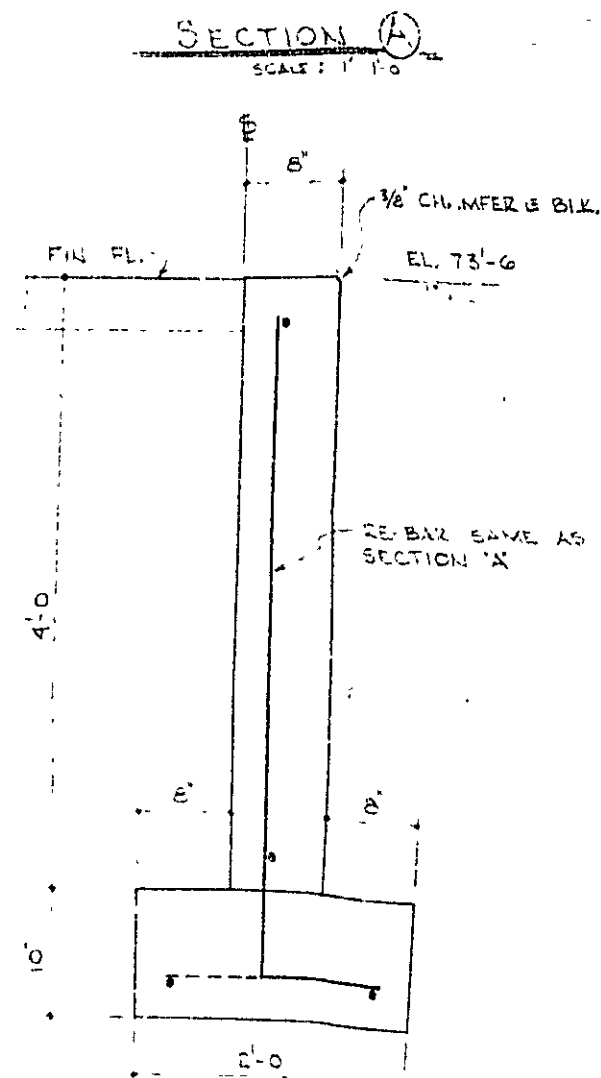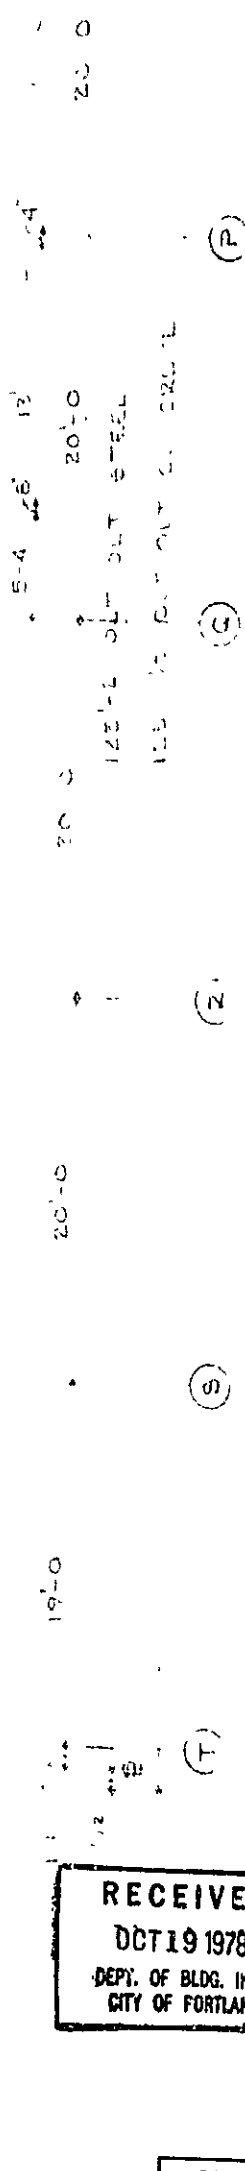


MADE IN U.S.A.

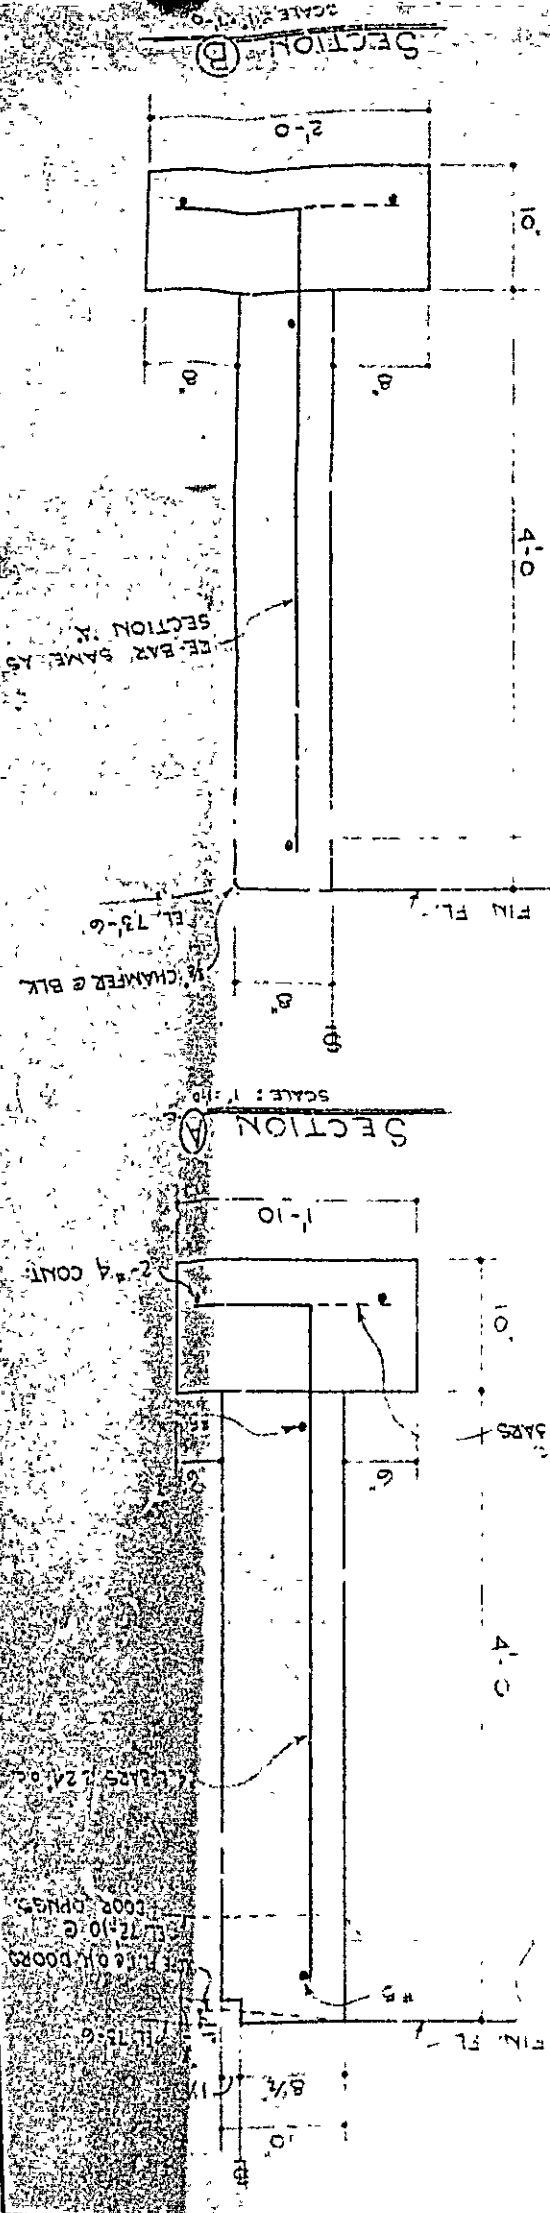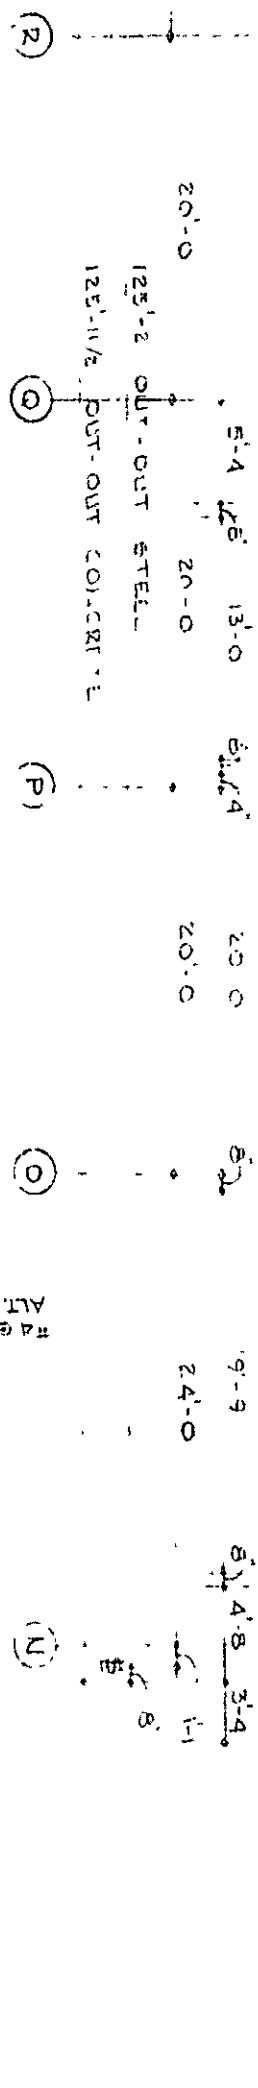

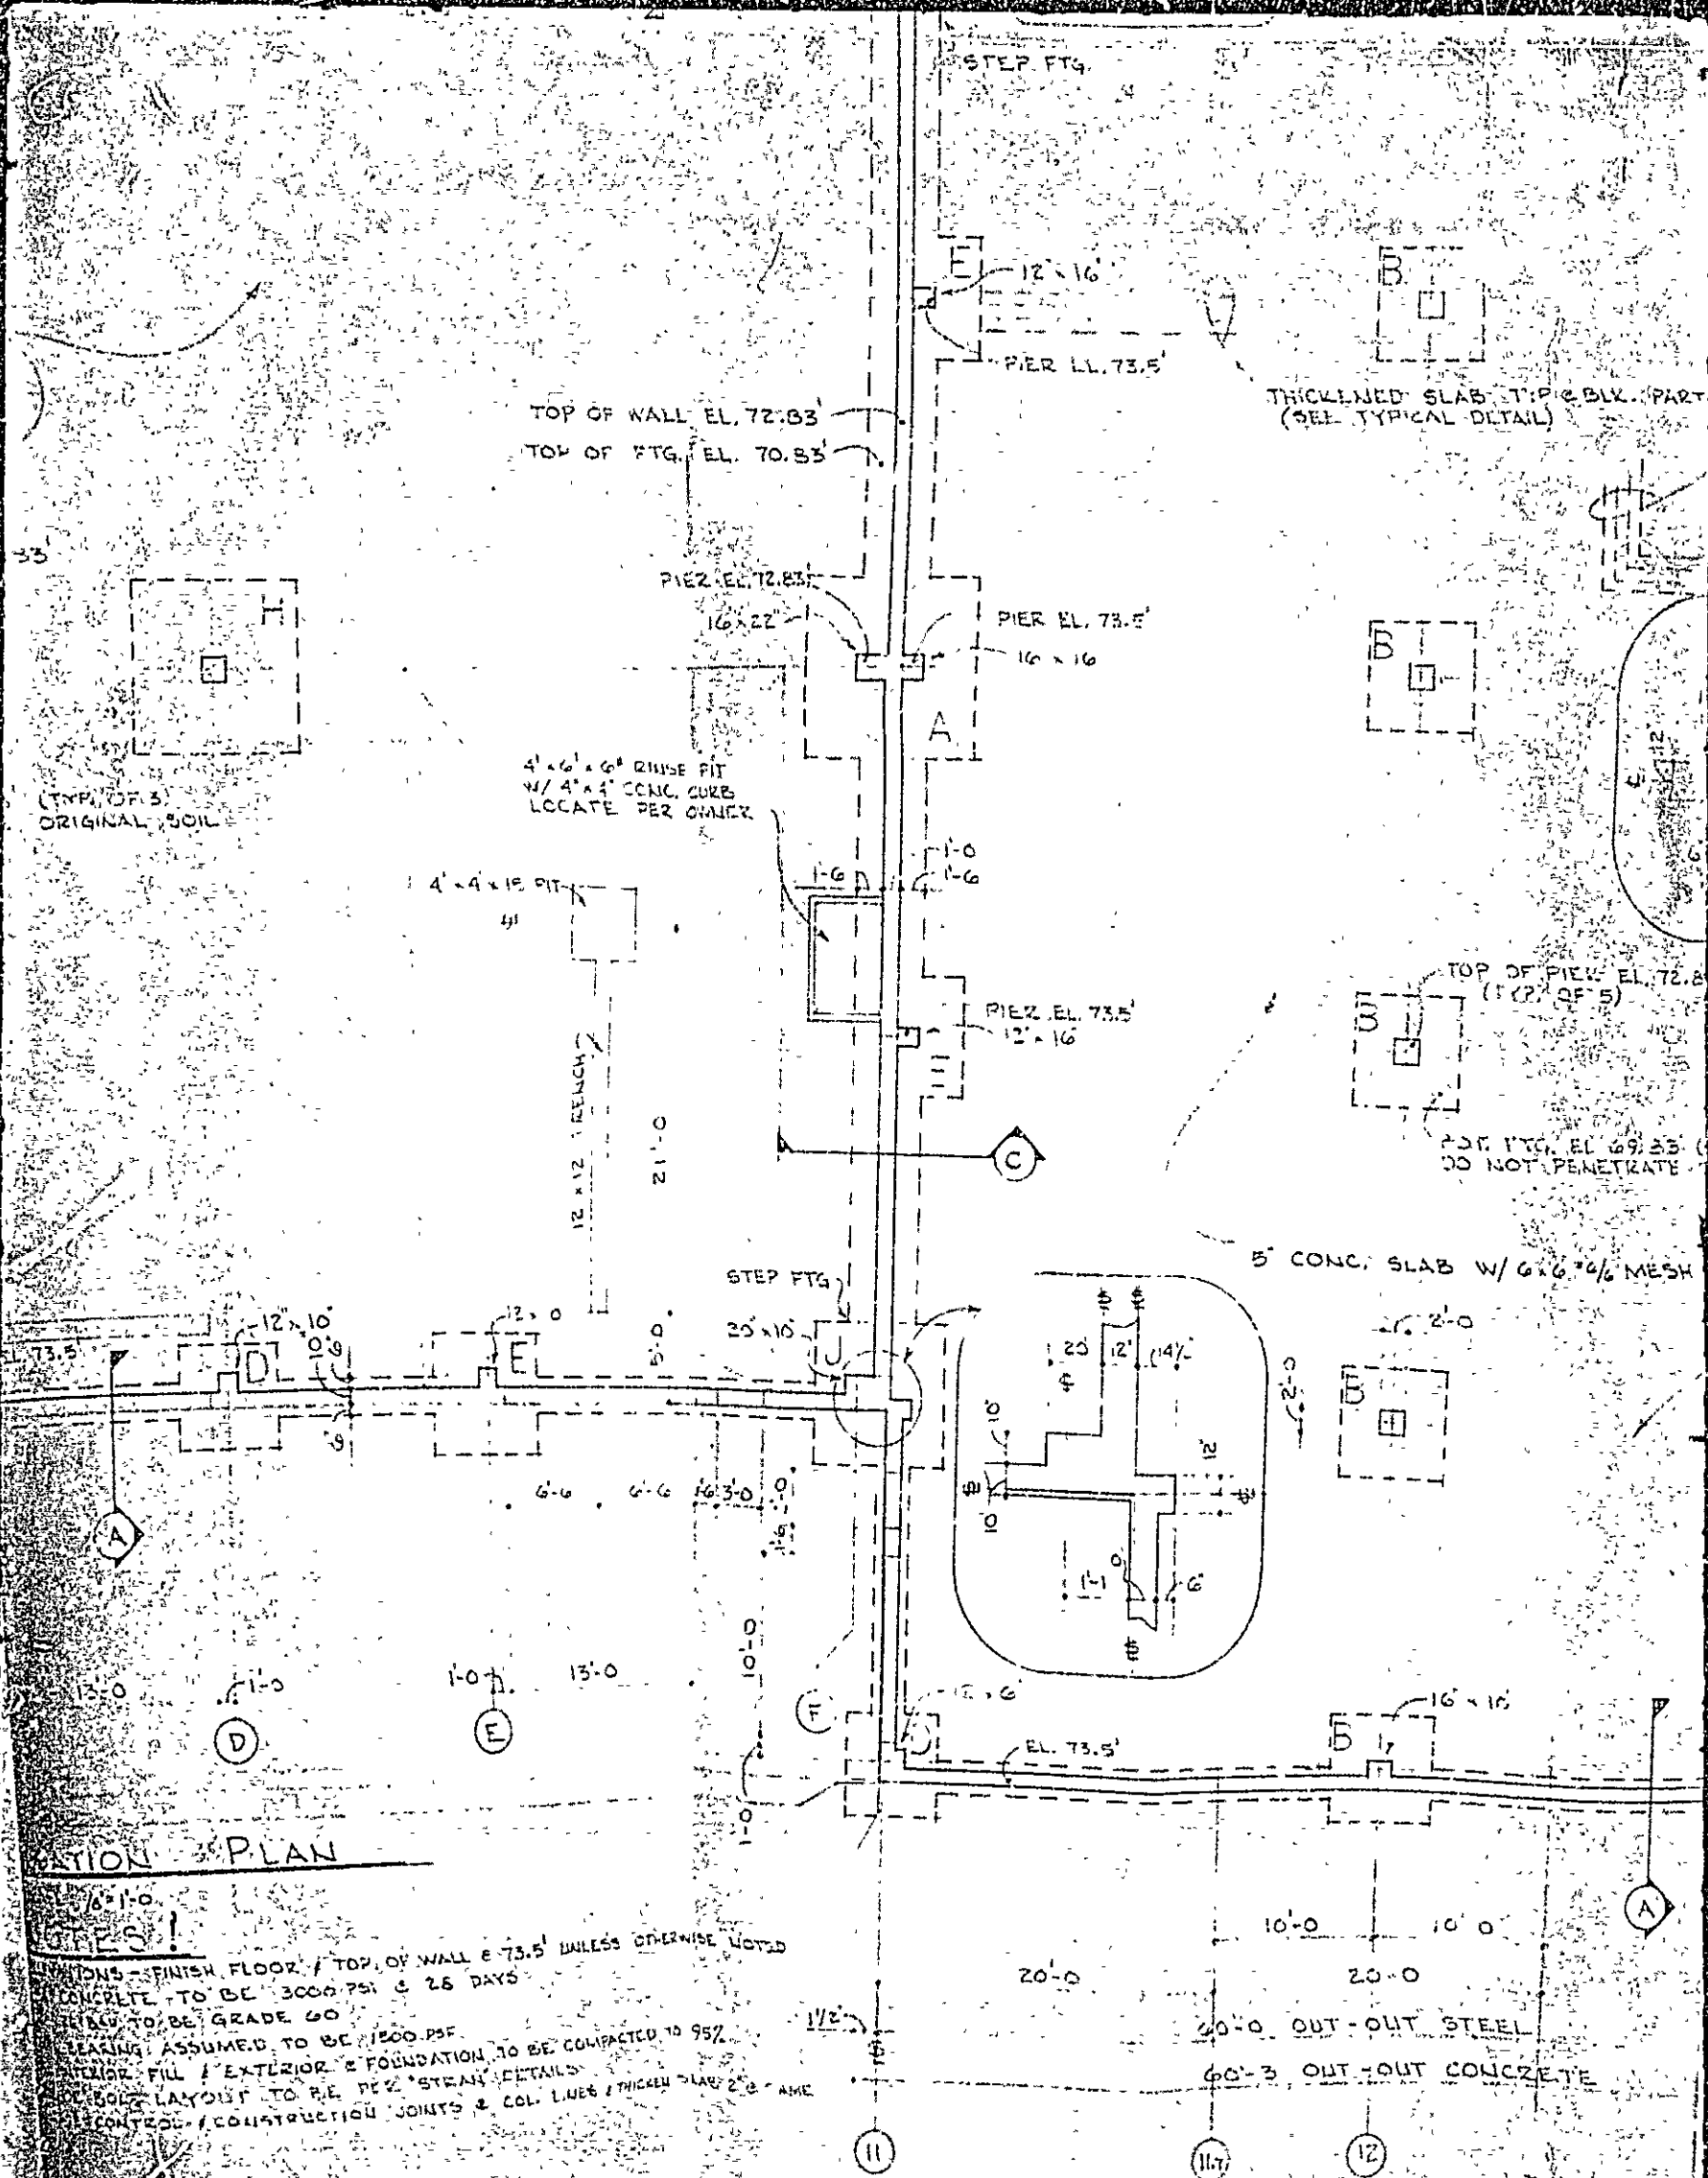

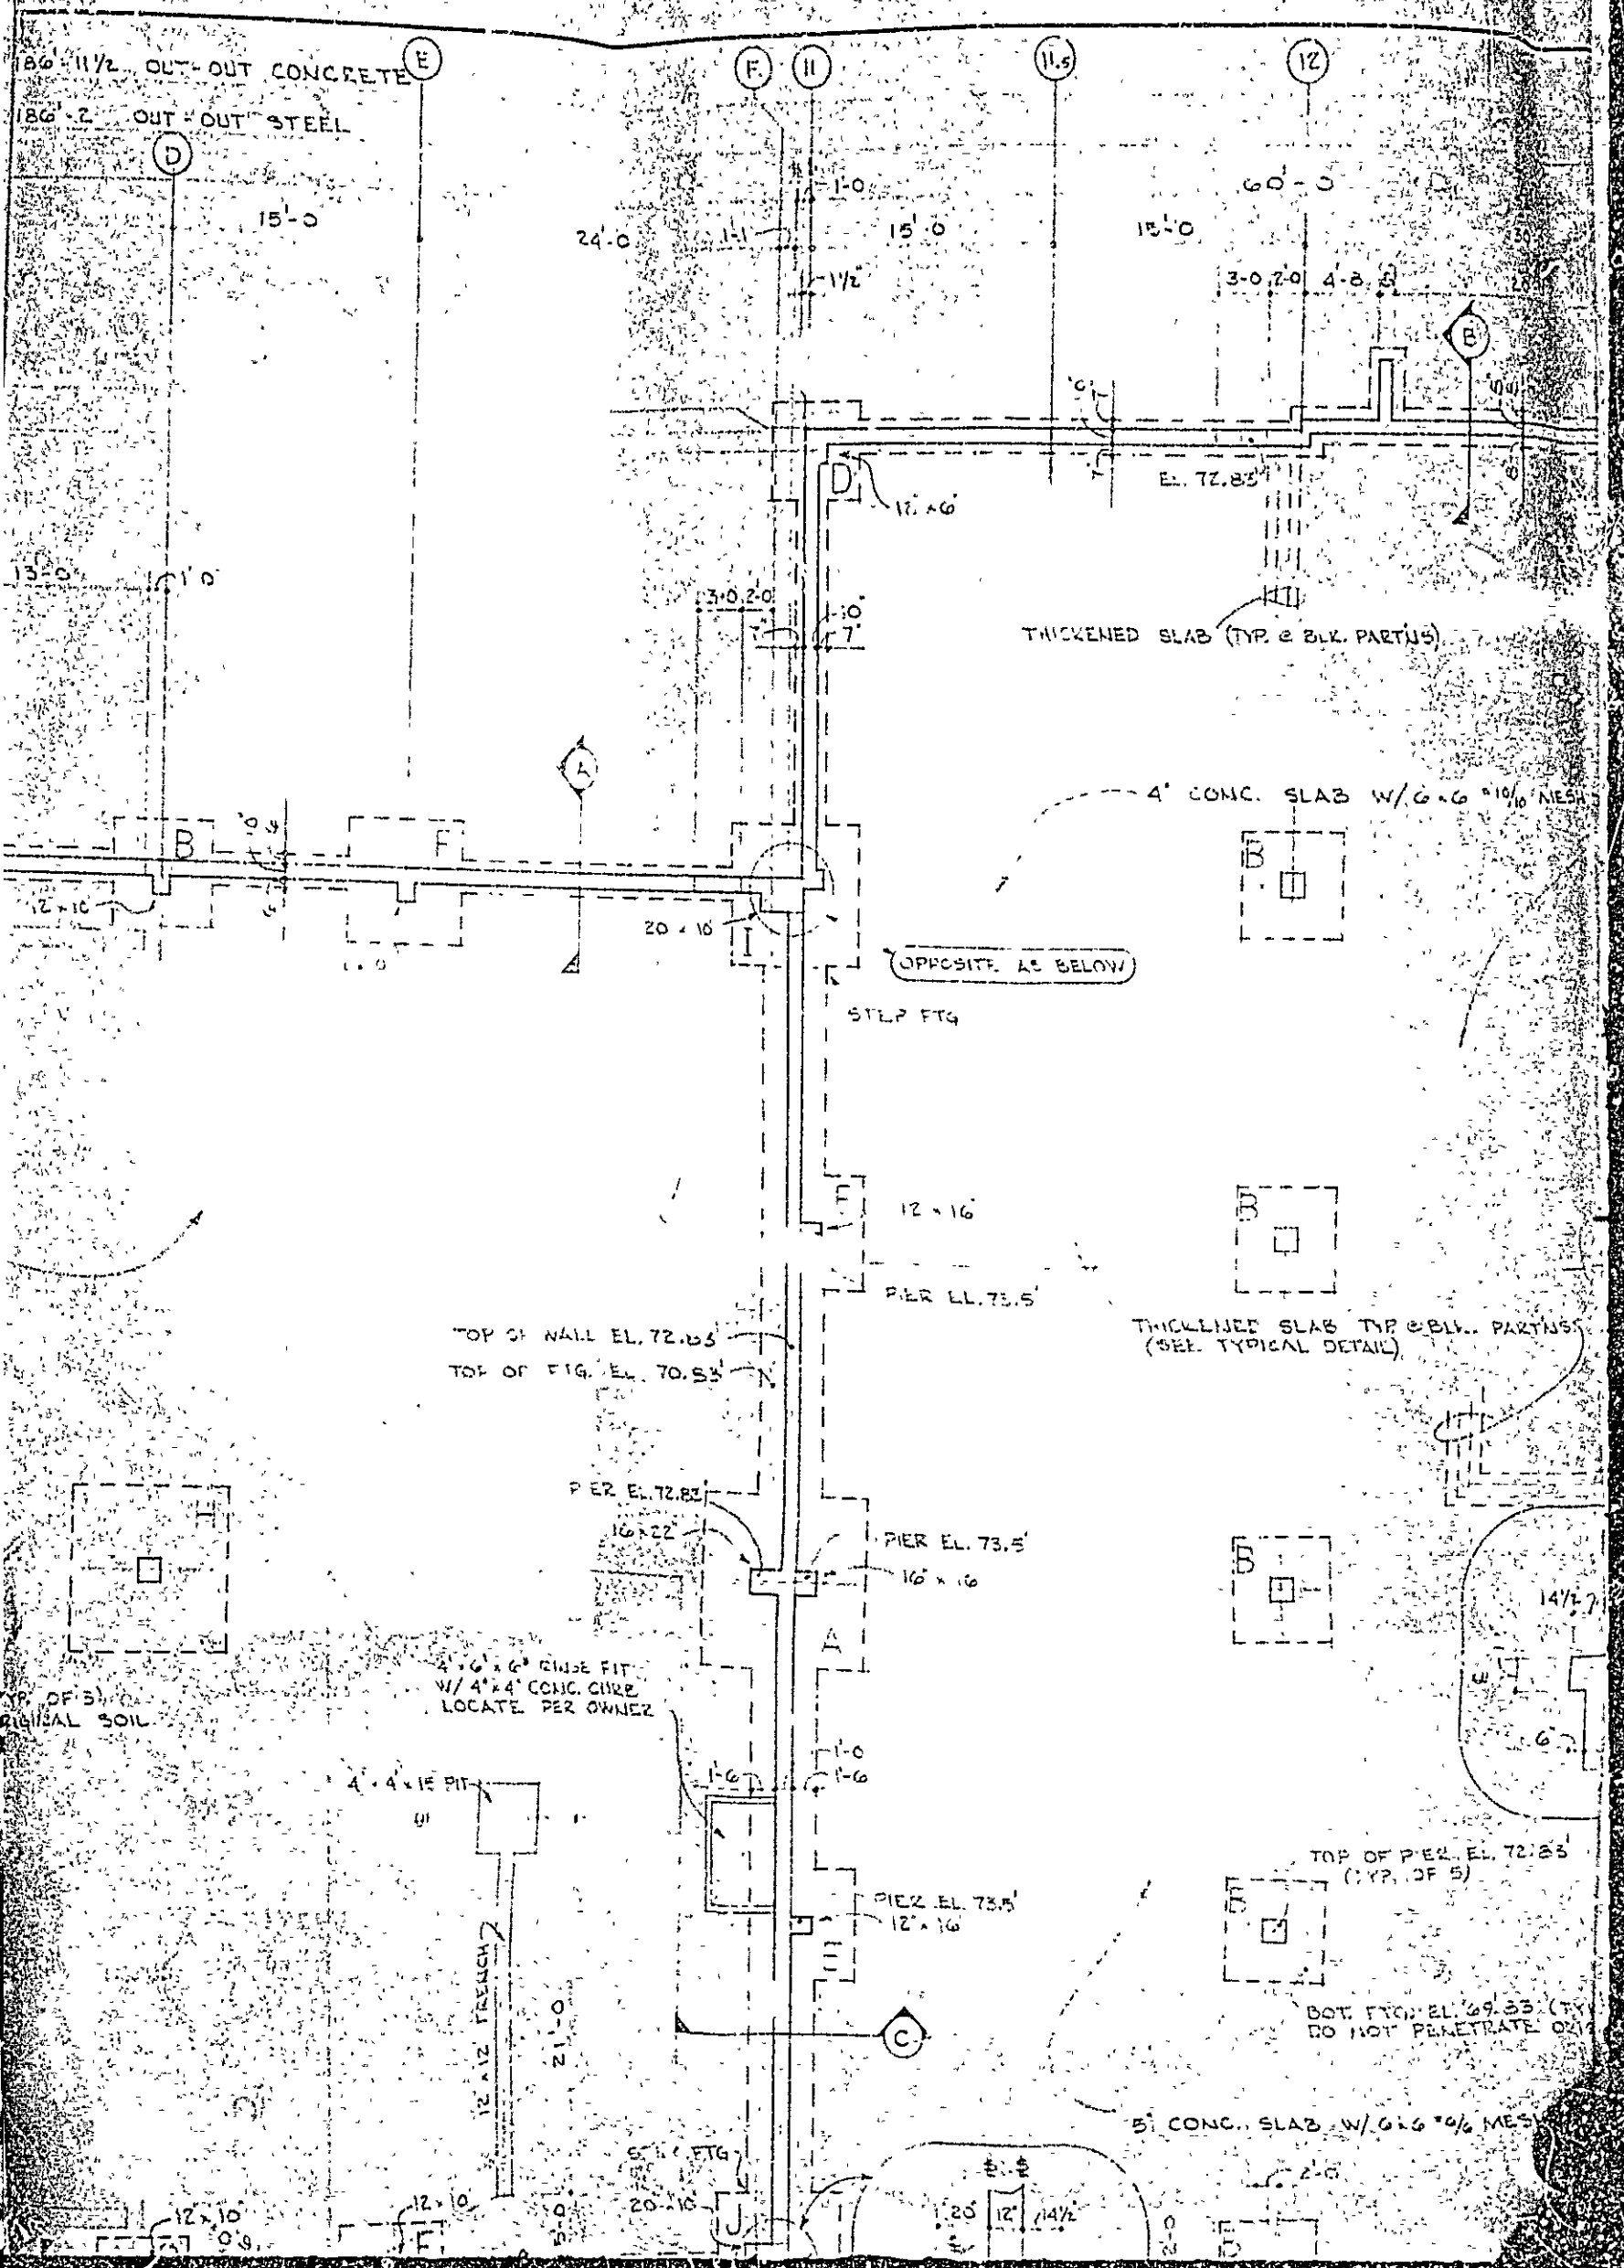

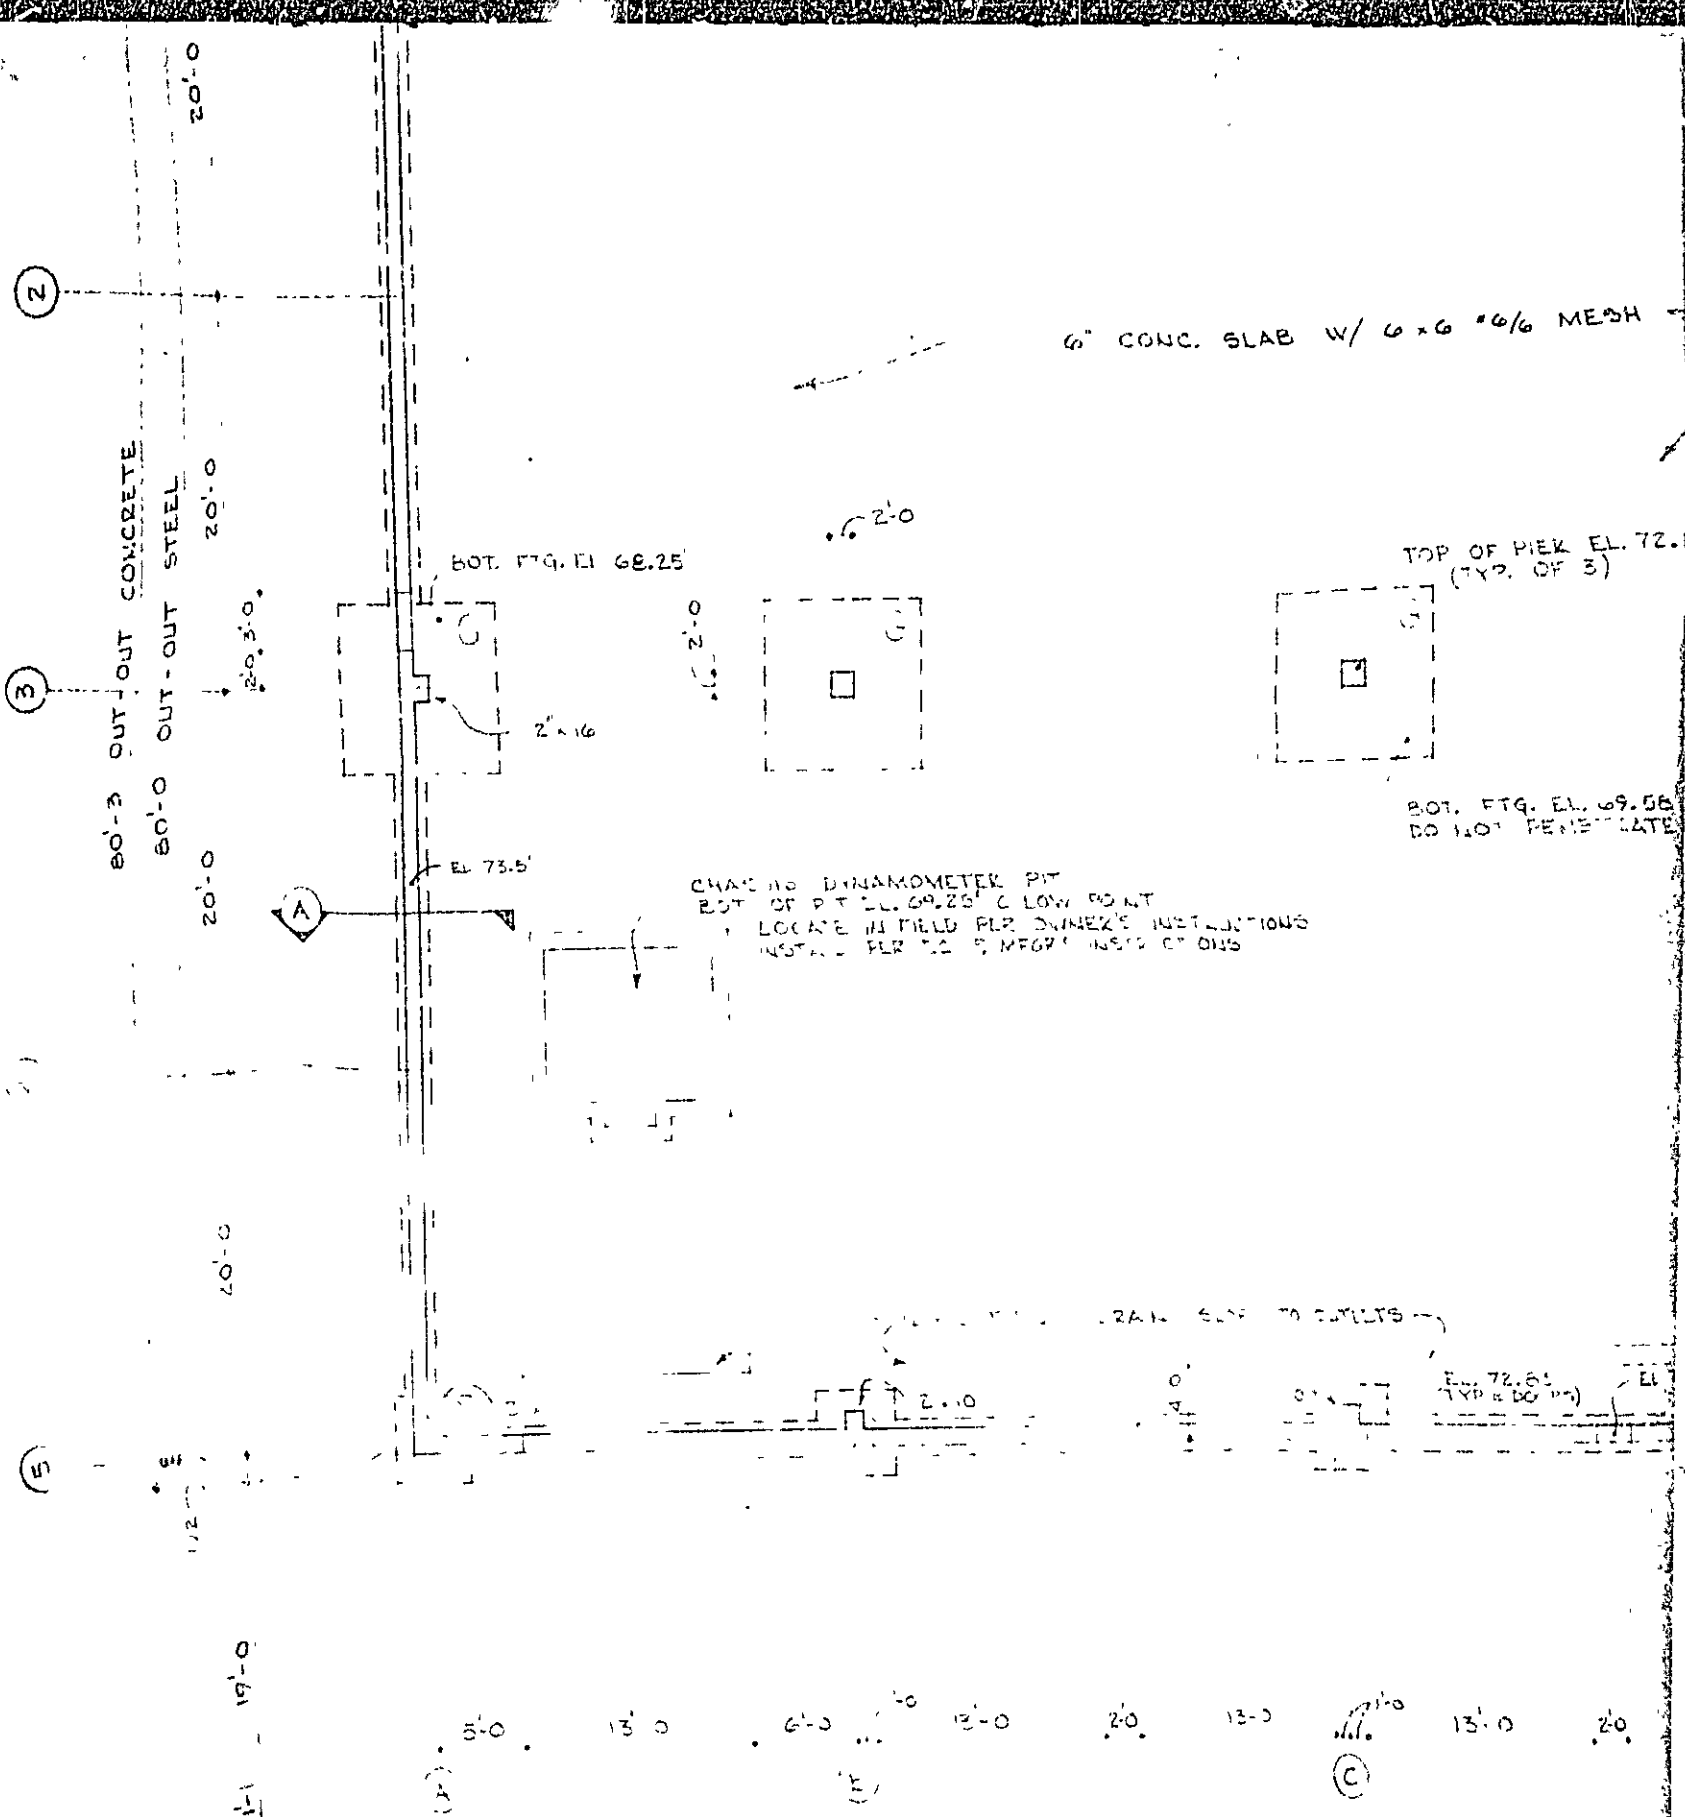


FOOTING SCHEDULE


QTY	TYPE	SIZE	BOT. EL.	MAT. RE-BAR	CONC. RE-BAR
1	A	1'-1" X 10'-1" X 15"	69'-6"	#5 @ 12" E.W.	4'-#5' @ 12" TIES @ 13"
3	B	5'-1" X 6'-1" X 12" VARIES			
4	D	5'-6" X 5'-6" X 12" VARIES			
3	E	7'-1" X 7'-1" X 12" VARIES			
3	F	9'-1" X 9'-1" X 15" VARIES		#5 @ 9" E.W.	
1	H	9'-1" X 9'-1" X 15"	69'-7"	#5 @ 12" E.W.	
1	I	4'-1" X 4'-1" X 13"	69'-5"		
1	J	7'-2" X 7'-9" X 12"			
1	K	4'-1" X 4'-1" X 13"	69'-5"		

FOUNDATIONS

SCALE: **NOT**


ELEVATIONS
 ALL CO
 ALL RE
 SOIL BE
 ALL INT
 ALL HOE
 LOCATE

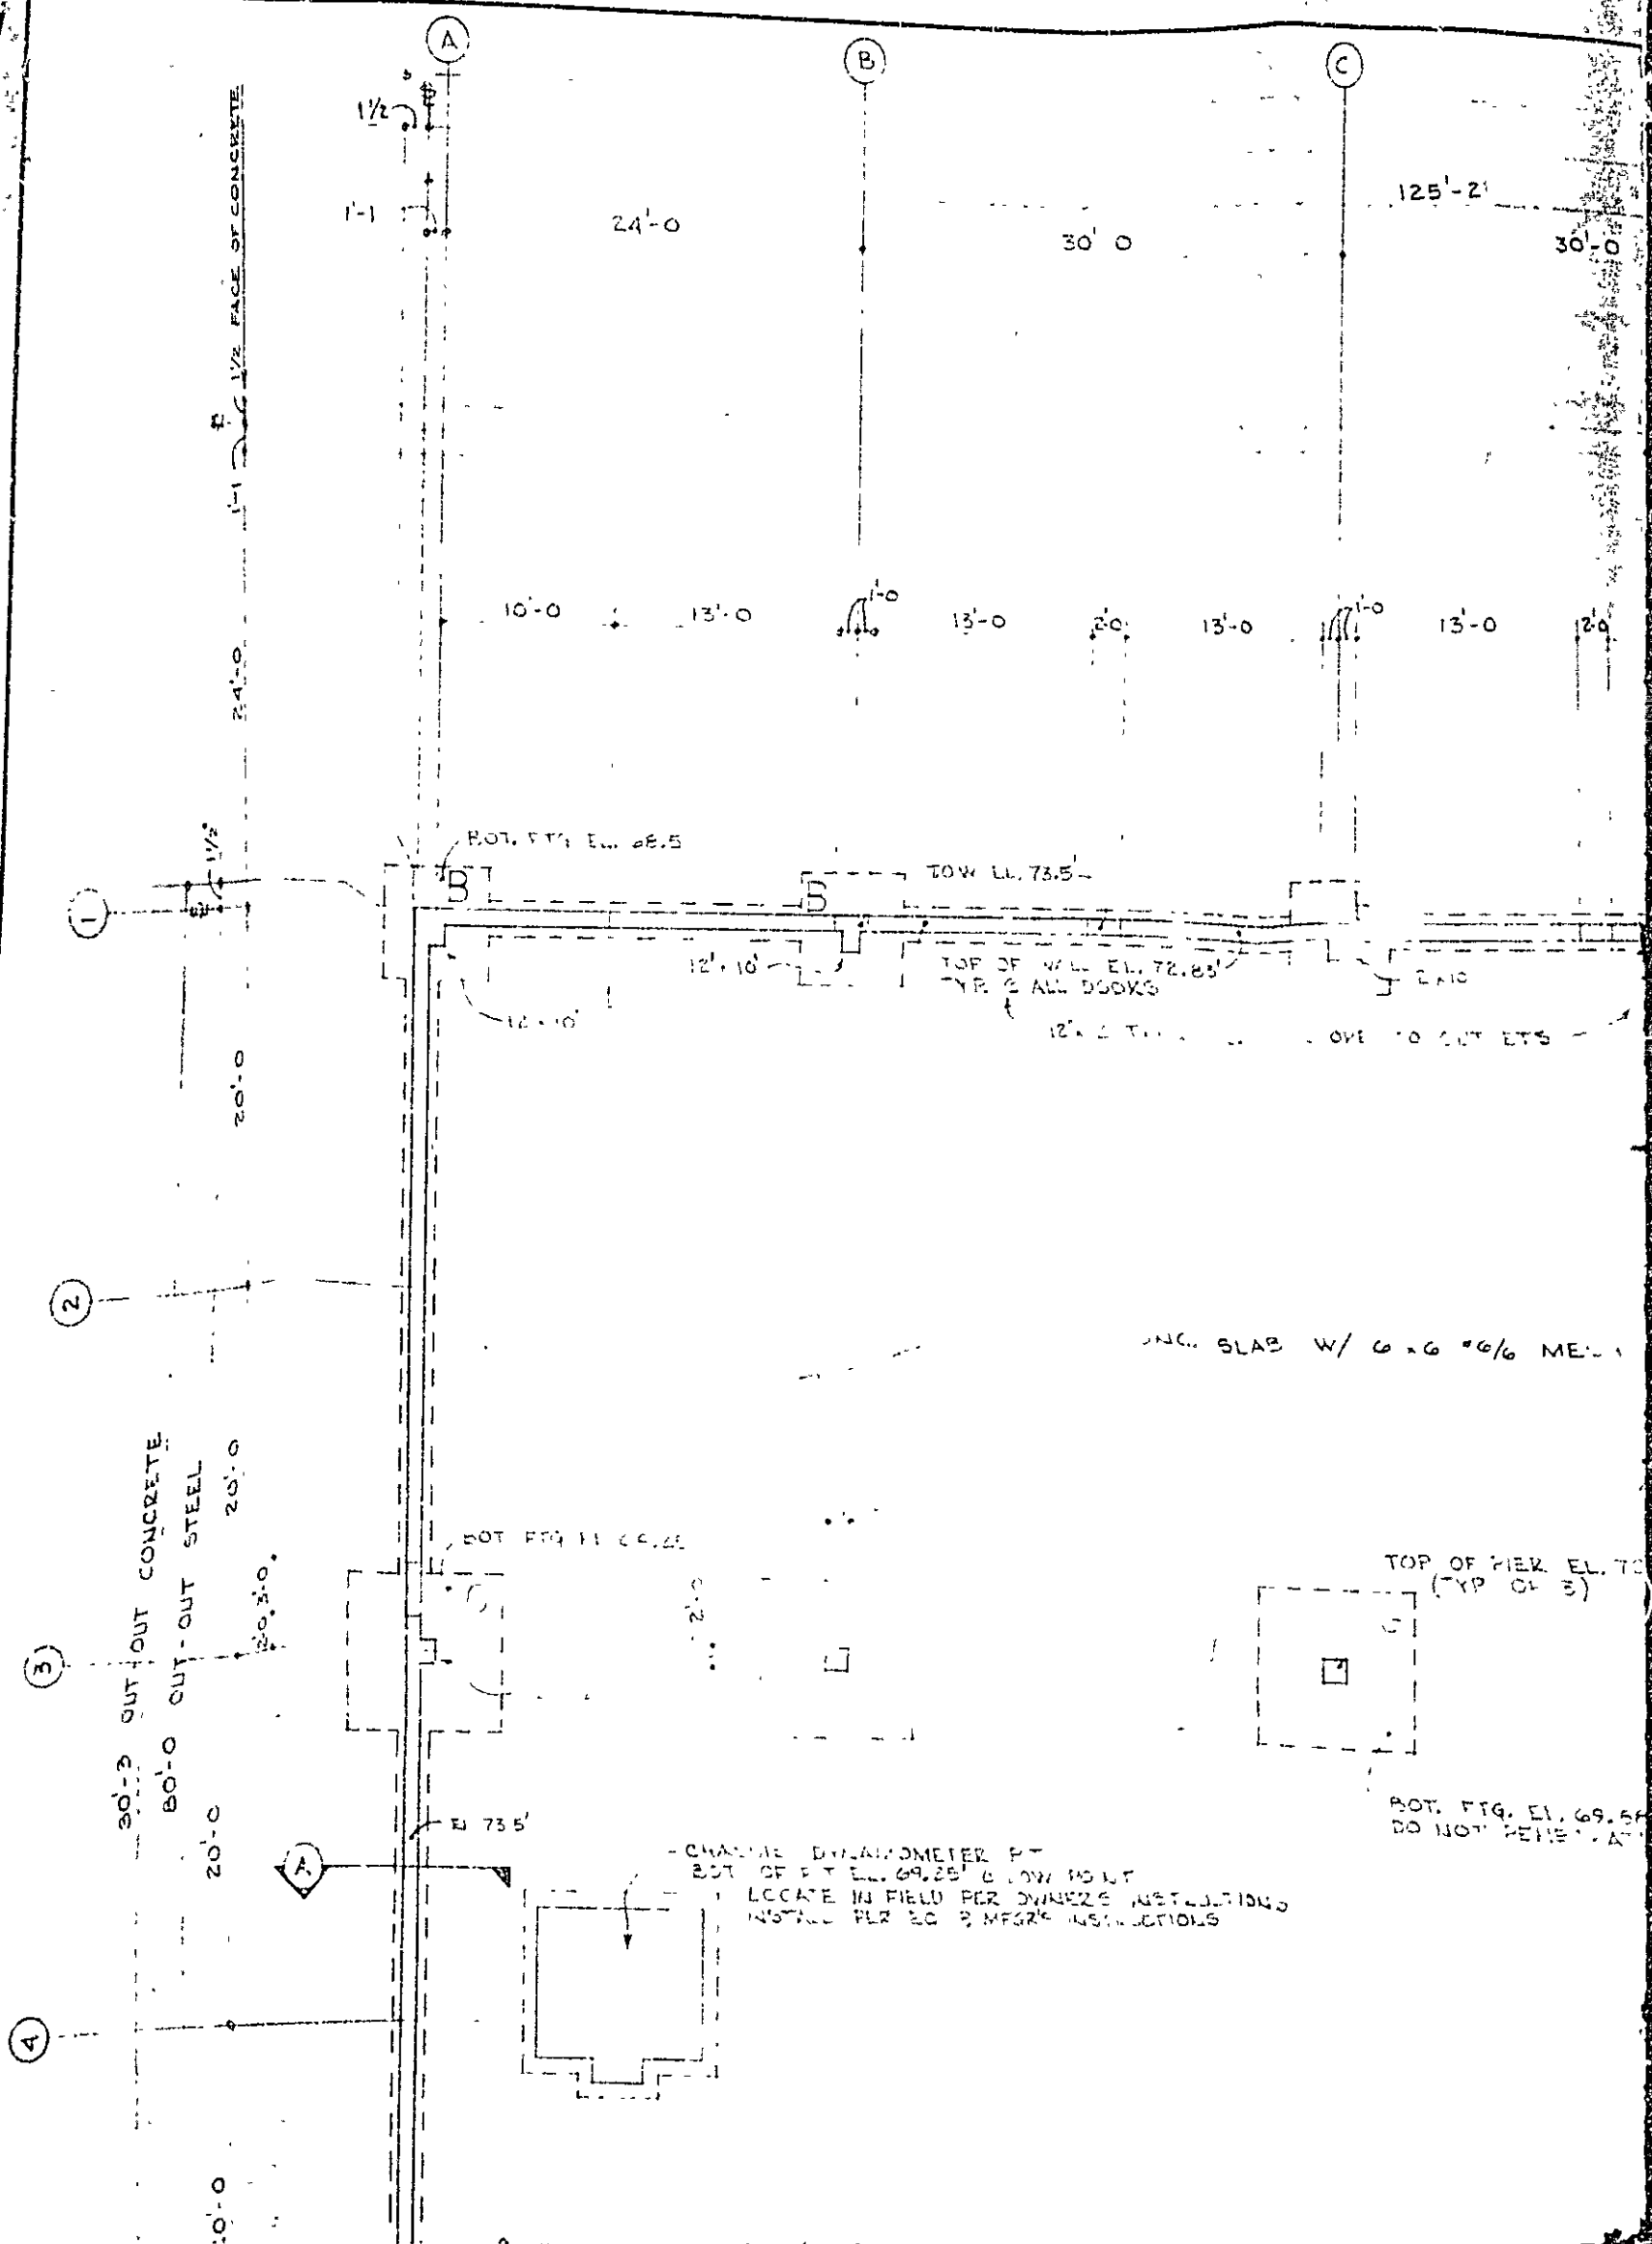


 

FOOTING SCHEDULE

QTY	TYPE	SIZE	BOT. EL.	MATT RE-BAR	COL. RE-BAR
1	A	10'-0" X 10'-0" X 16"	69'-6"	"5 @ 12" E.W.	4-"5' L" W/ 3 TIES @ 13"
10	B	6'-0" X 6'-0" X 12"	VARIES		
3	C	4'-6" X 4'-6" X 12"	68'-6"		
4	D	5'-6" X 5'-6" X 12"	68'-6"		
3	E	6'-6" X 6'-6" X 12"	VARIES		
1	F	7'-0" X 7'-0" X 12"	68'-6"		
3	G	9'-0" X 9'-0" X 15"	VARIES	"5 @ 9" E.W.	
1	H	9'-6" X 9'-6" X 15"	69'-7"	"5 @ 12" E.W.	
1	I	8'-0" X 8'-0" X 13"	68'-5"		
1	J	7'-9" X 7'-9" X 12"	68'-6"		
6	K	4'-0" X 4'-0" X 10"	68'-5"		

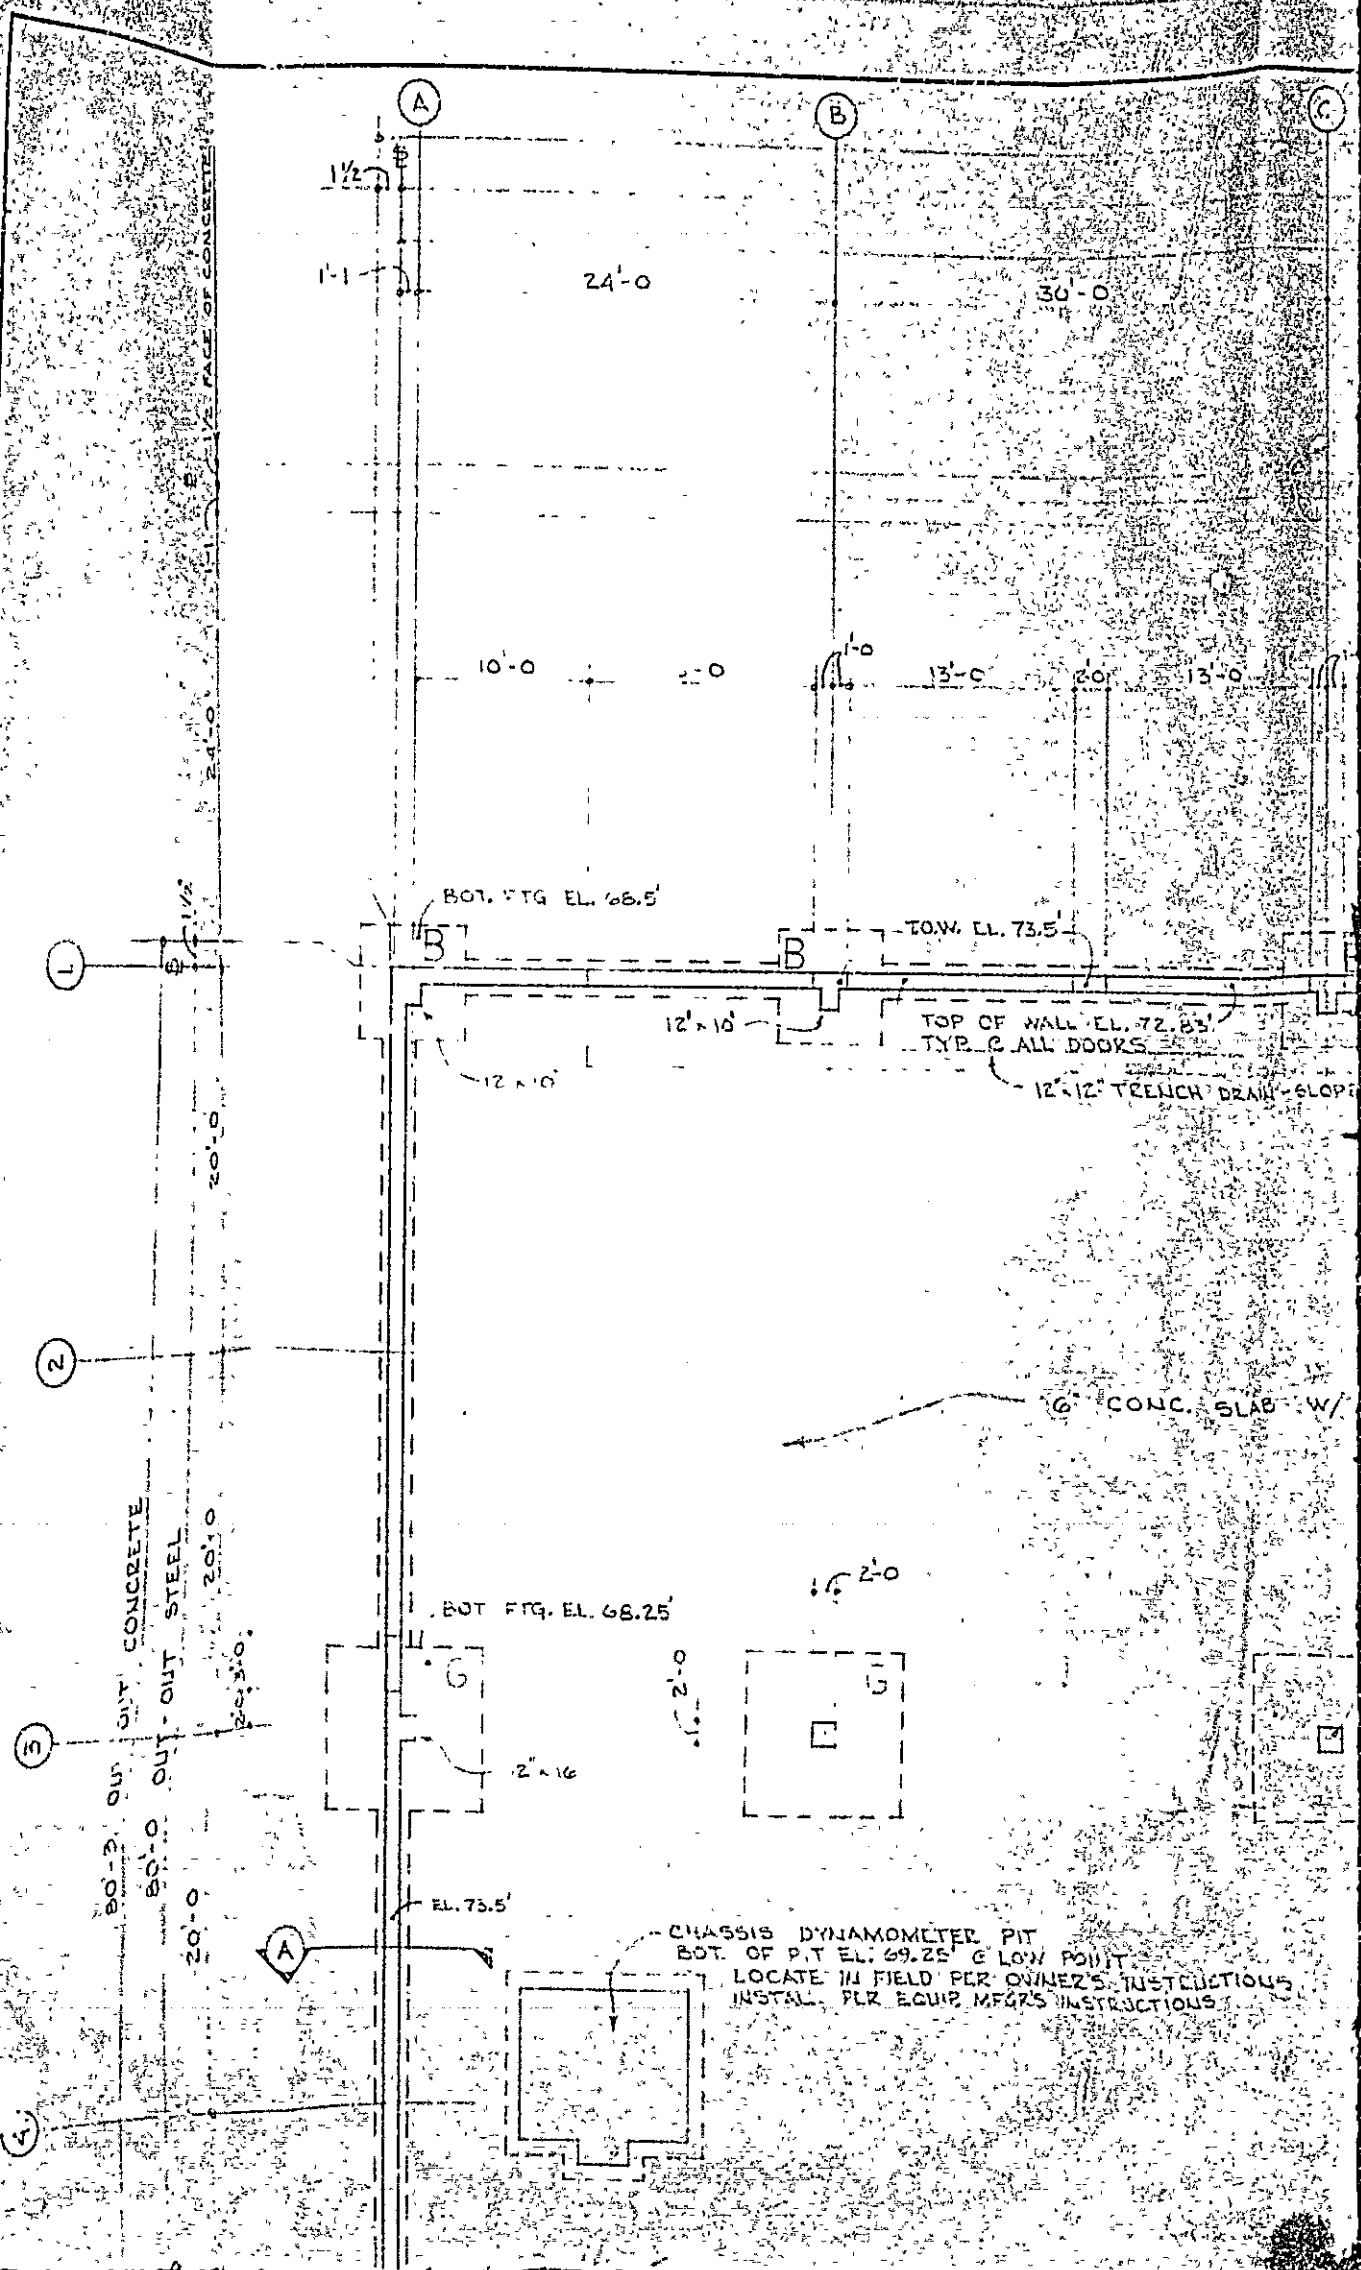

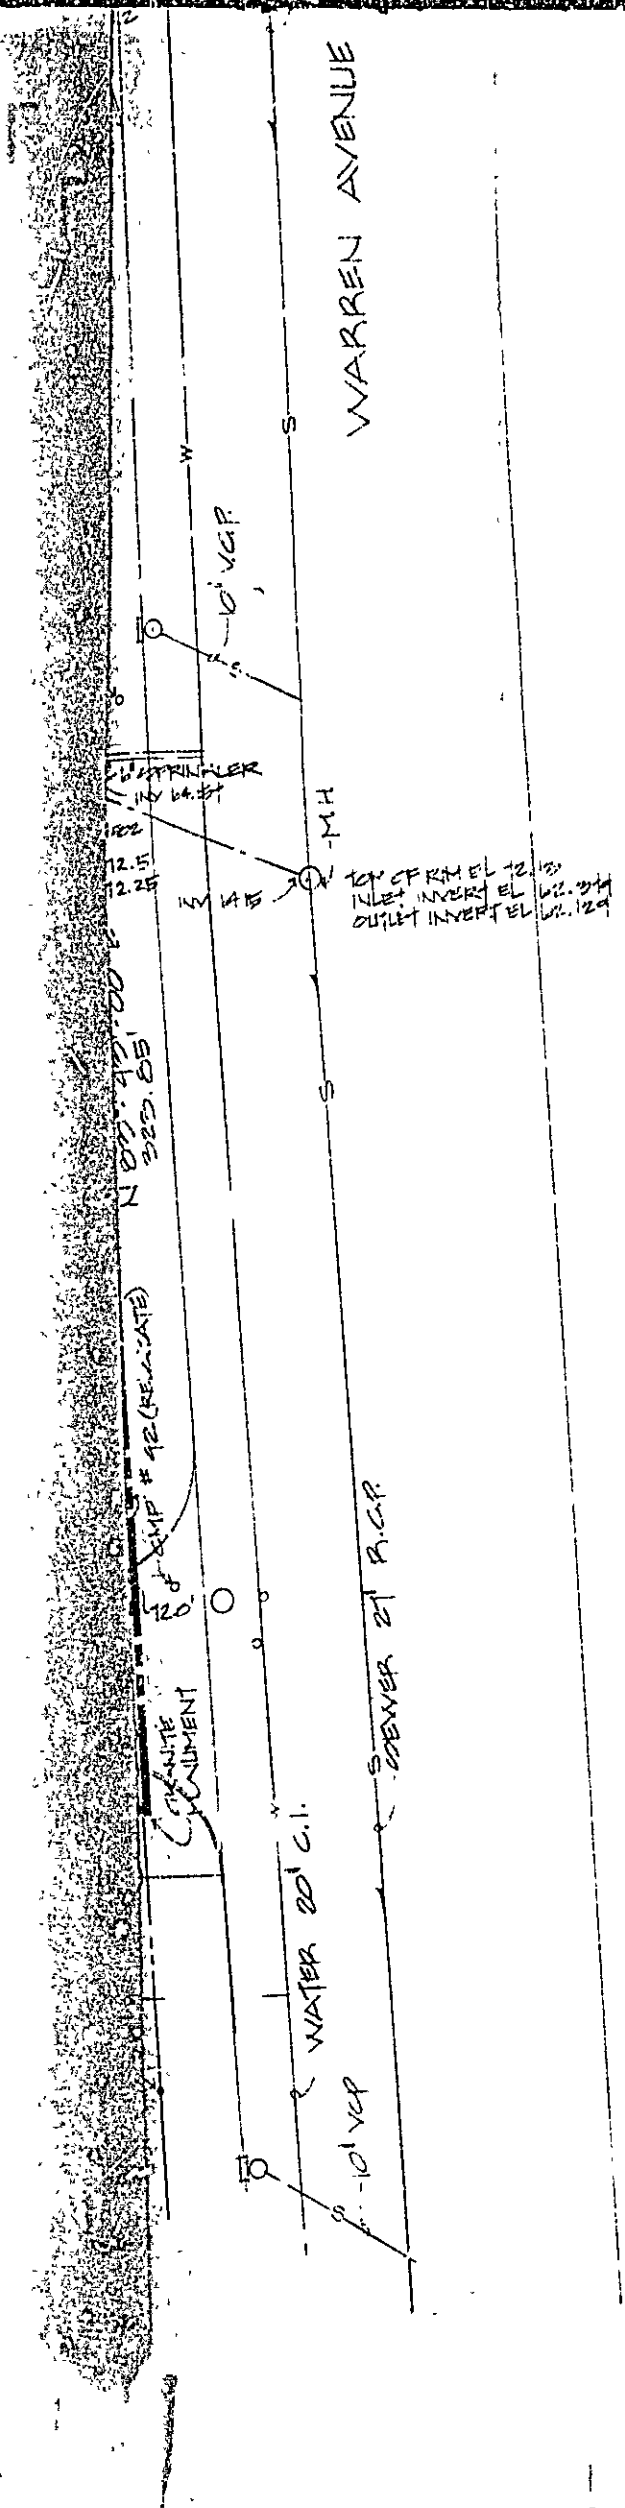

FIXTURE LEGEND
 A - 1000 W MERC VAPOR LIGHT
 B - 400 W DO
 C - 400 W PD
 ALL EXTERIOR LIGHTS TO BE CONNECTED TO PHOTO CELL - FIELD LOCATED

- 10'-0" NEW SPOT GRADE
 - 10'-0" EXISTING SPOT GRADE

RECEIVED
 OCT - 2 1978
 DEPT. OF BLDG. INSP.
 CITY OF PORTLAND

BROWN CONTRACTING
 CONTRACTORS
 250 WARREN AVE. PORTLAND, MAINE 04102


POWER PRODUCTS INC
 BRANCH FACILITY
 432-458 WARREN AVENUE

SITE PLAN
 SCALE 1"=20'
 COMMISSION NUMBER 10-000

REVISIONS

DRAWING N
SP1


PORTLAND 12.12
INLET INVERT EL 62.24
OUTLET INVERT EL 62.12

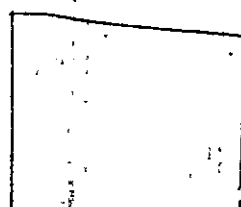


POWER PRODUCTS INC
BRANCH FACILITY
432-458 WARREN AVENUE
PORTLAND, MAINE

BROWN CONSTRUCTION INC
CONTRACTOR
253 WARREN AVE. PO BOX 1217
PORTLAND, MAINE 04104

ARCHITECTS FOUR
PROFESSIONAL ASSOCIATION
1000 ELM STREET
MANCHESTER, NEW HAMPSHIRE

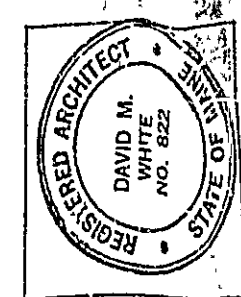


WARREN AVENUE

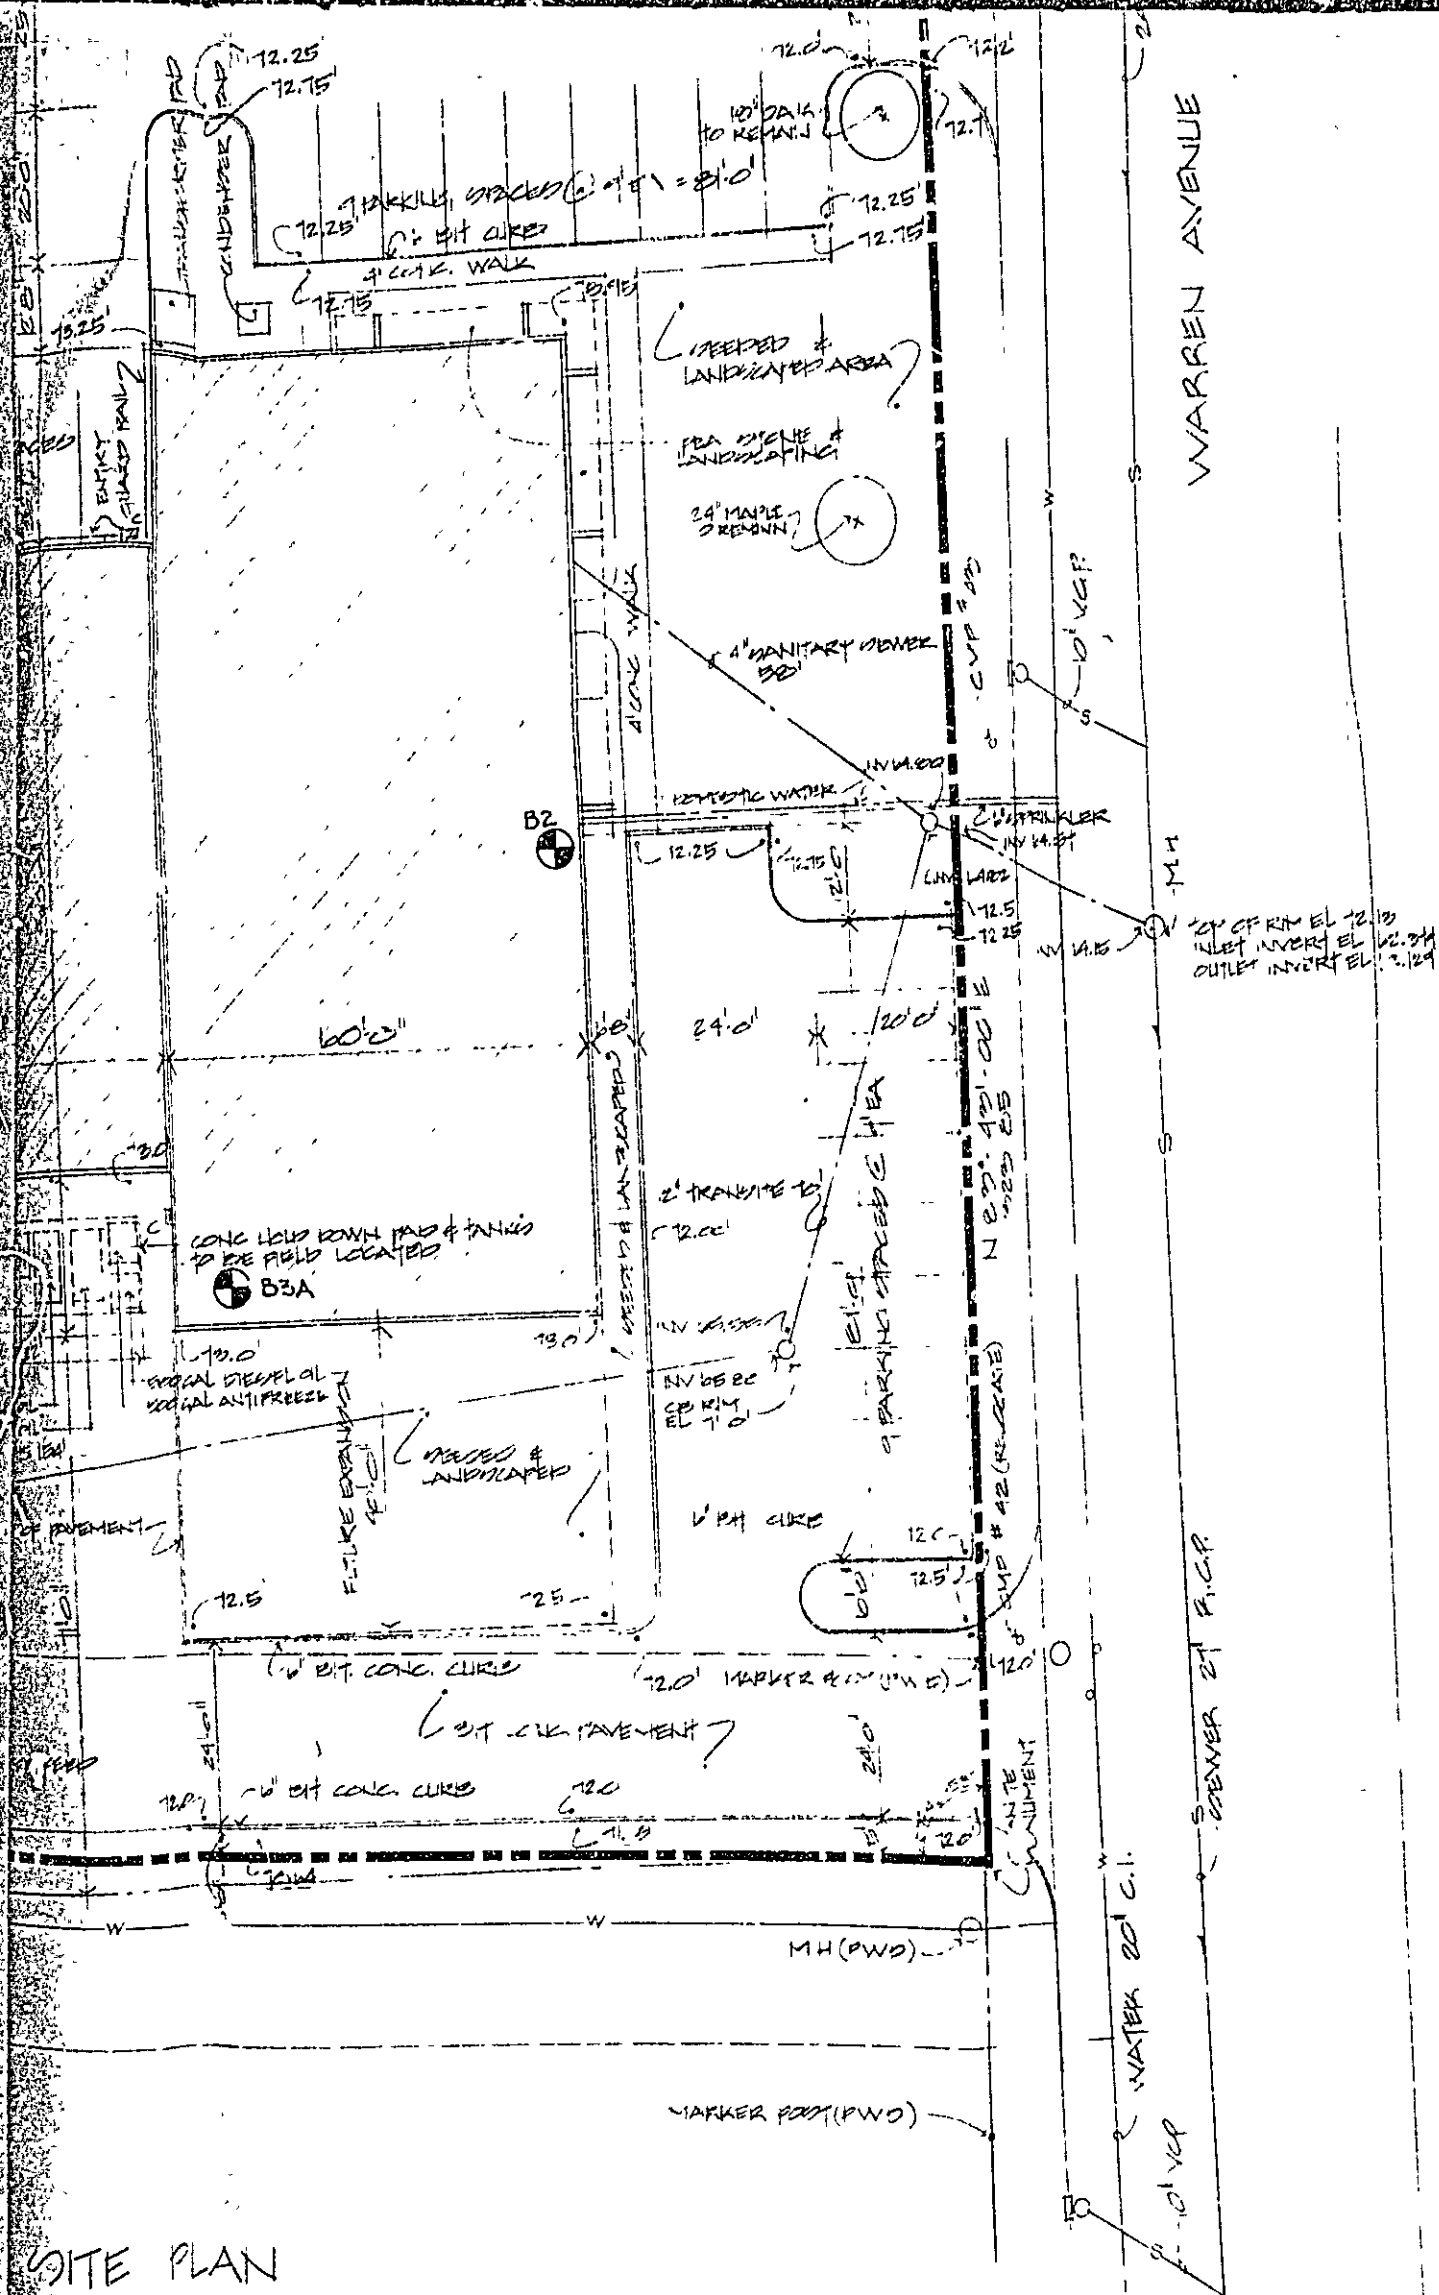


FIXTURE	
A	1000
B	400
C	400
ALL	10' P

10' C
10' C

SITE PLAN
SCALE 1"=20'-0"

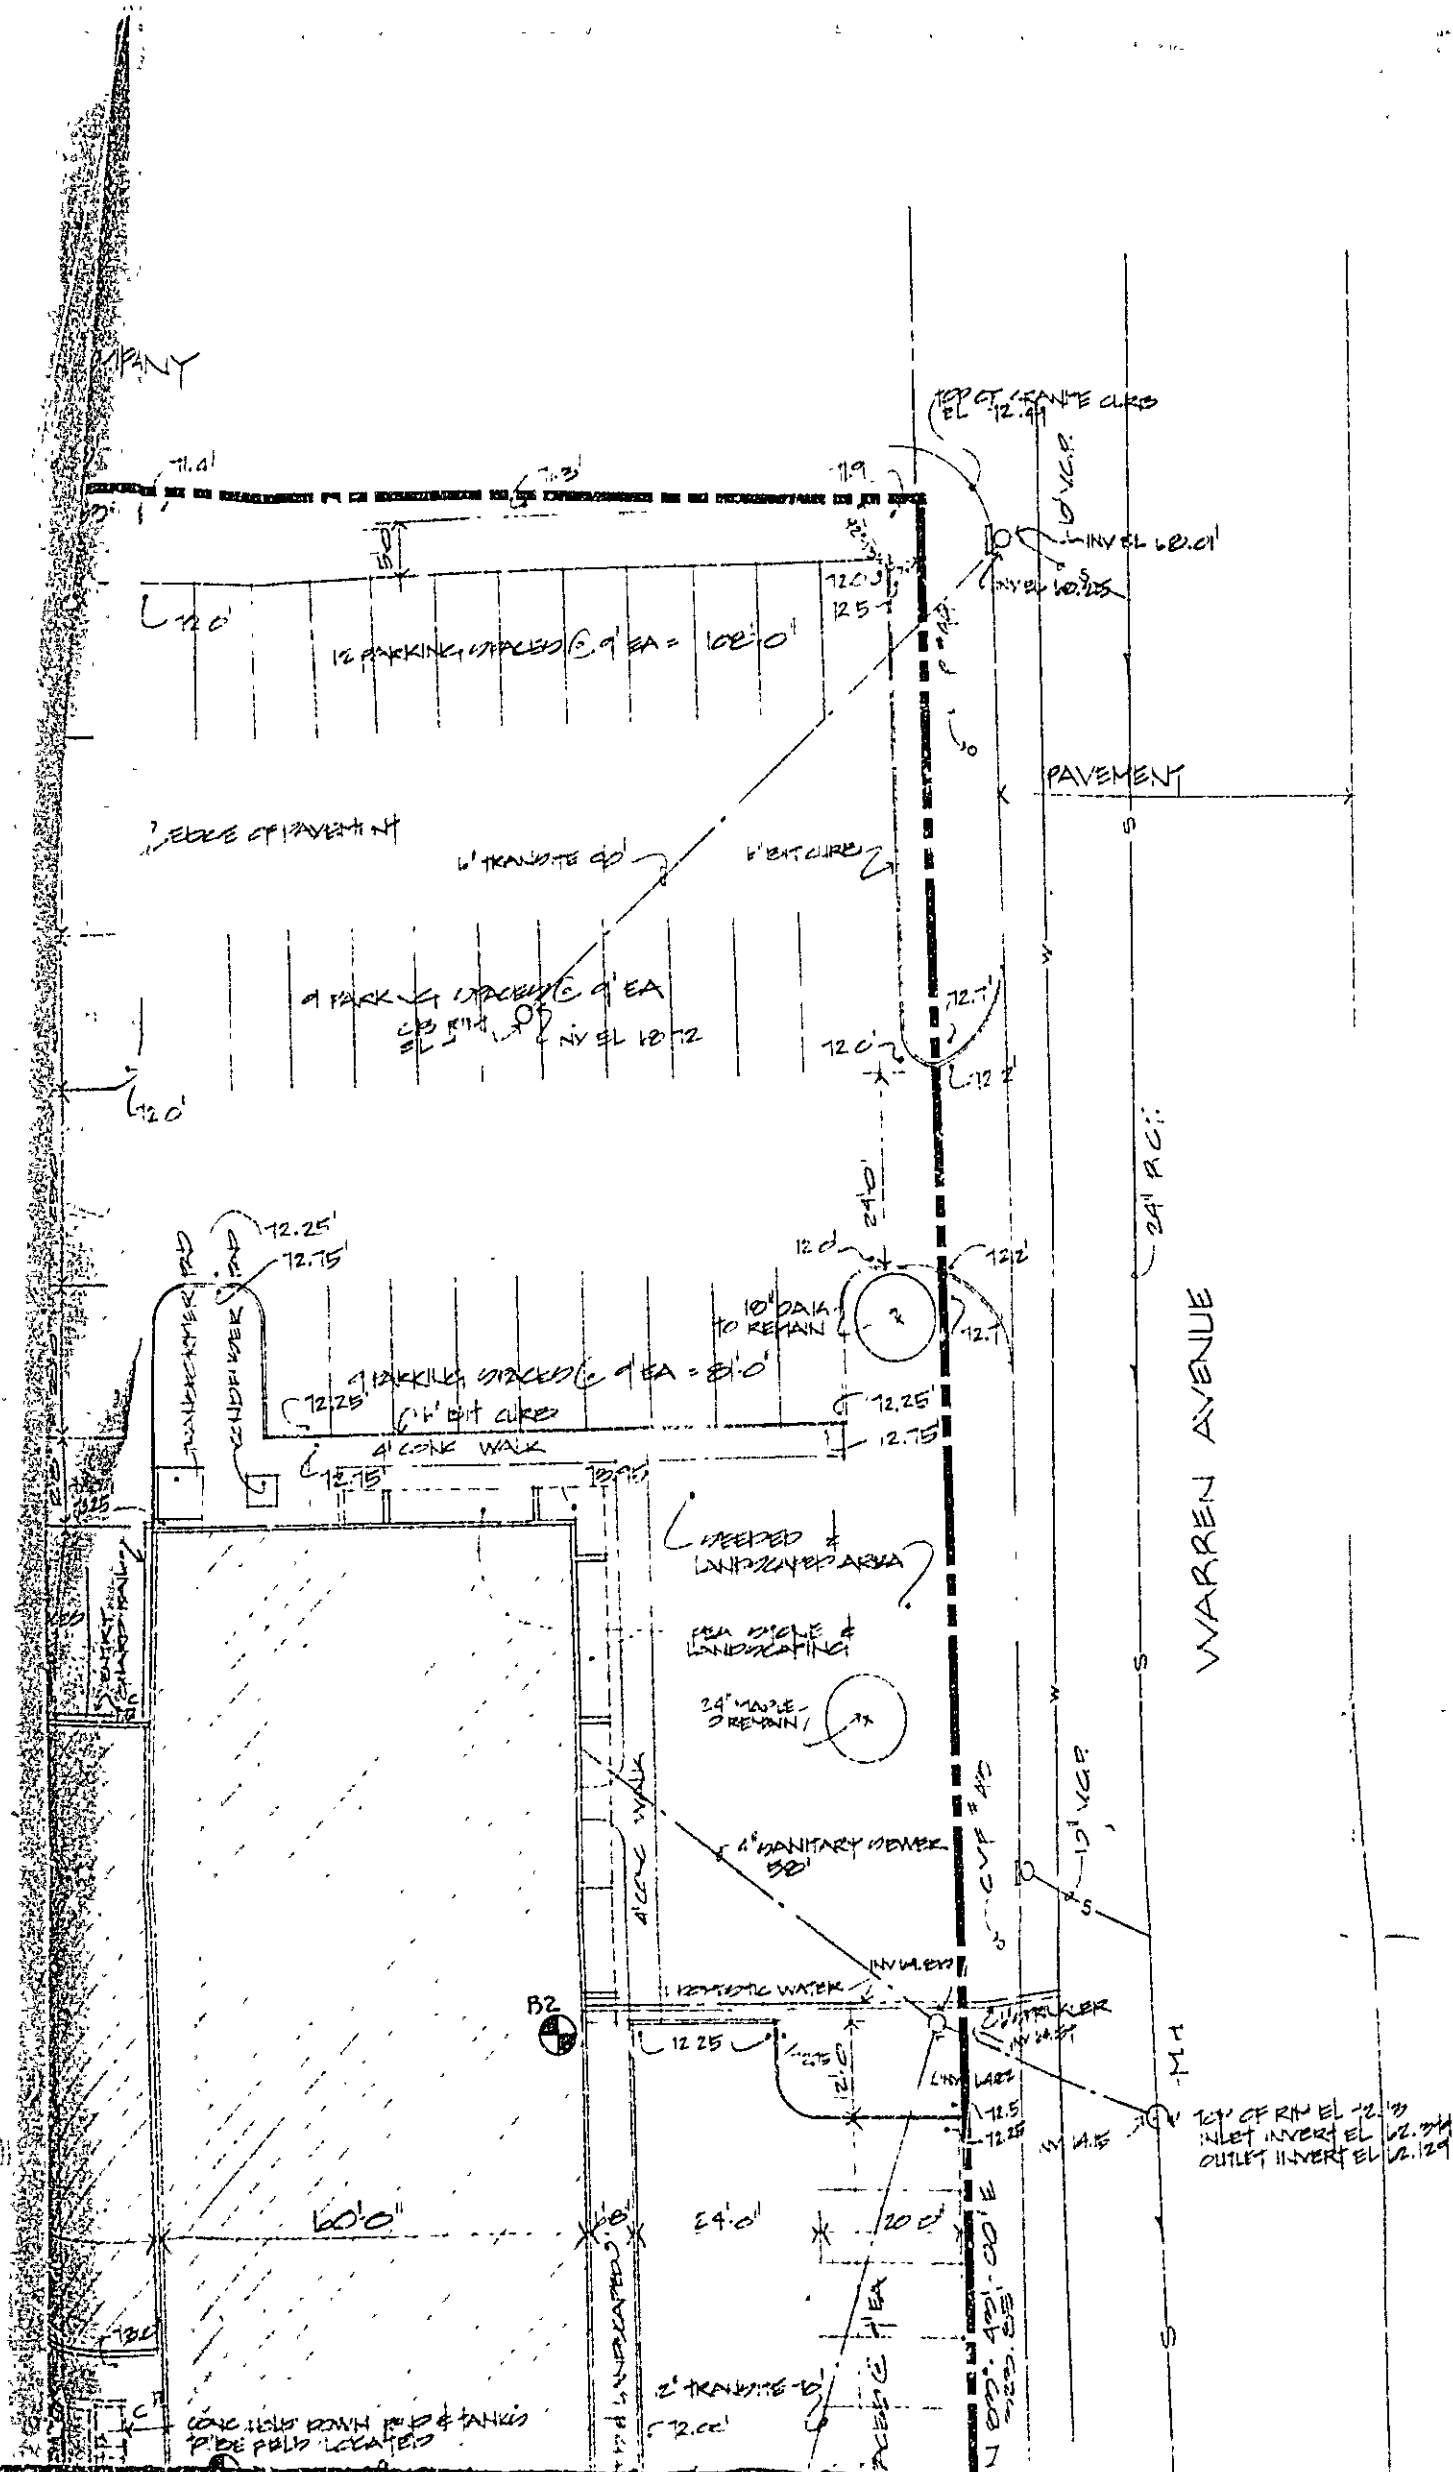


NOTE: ALL PAVED AREAS

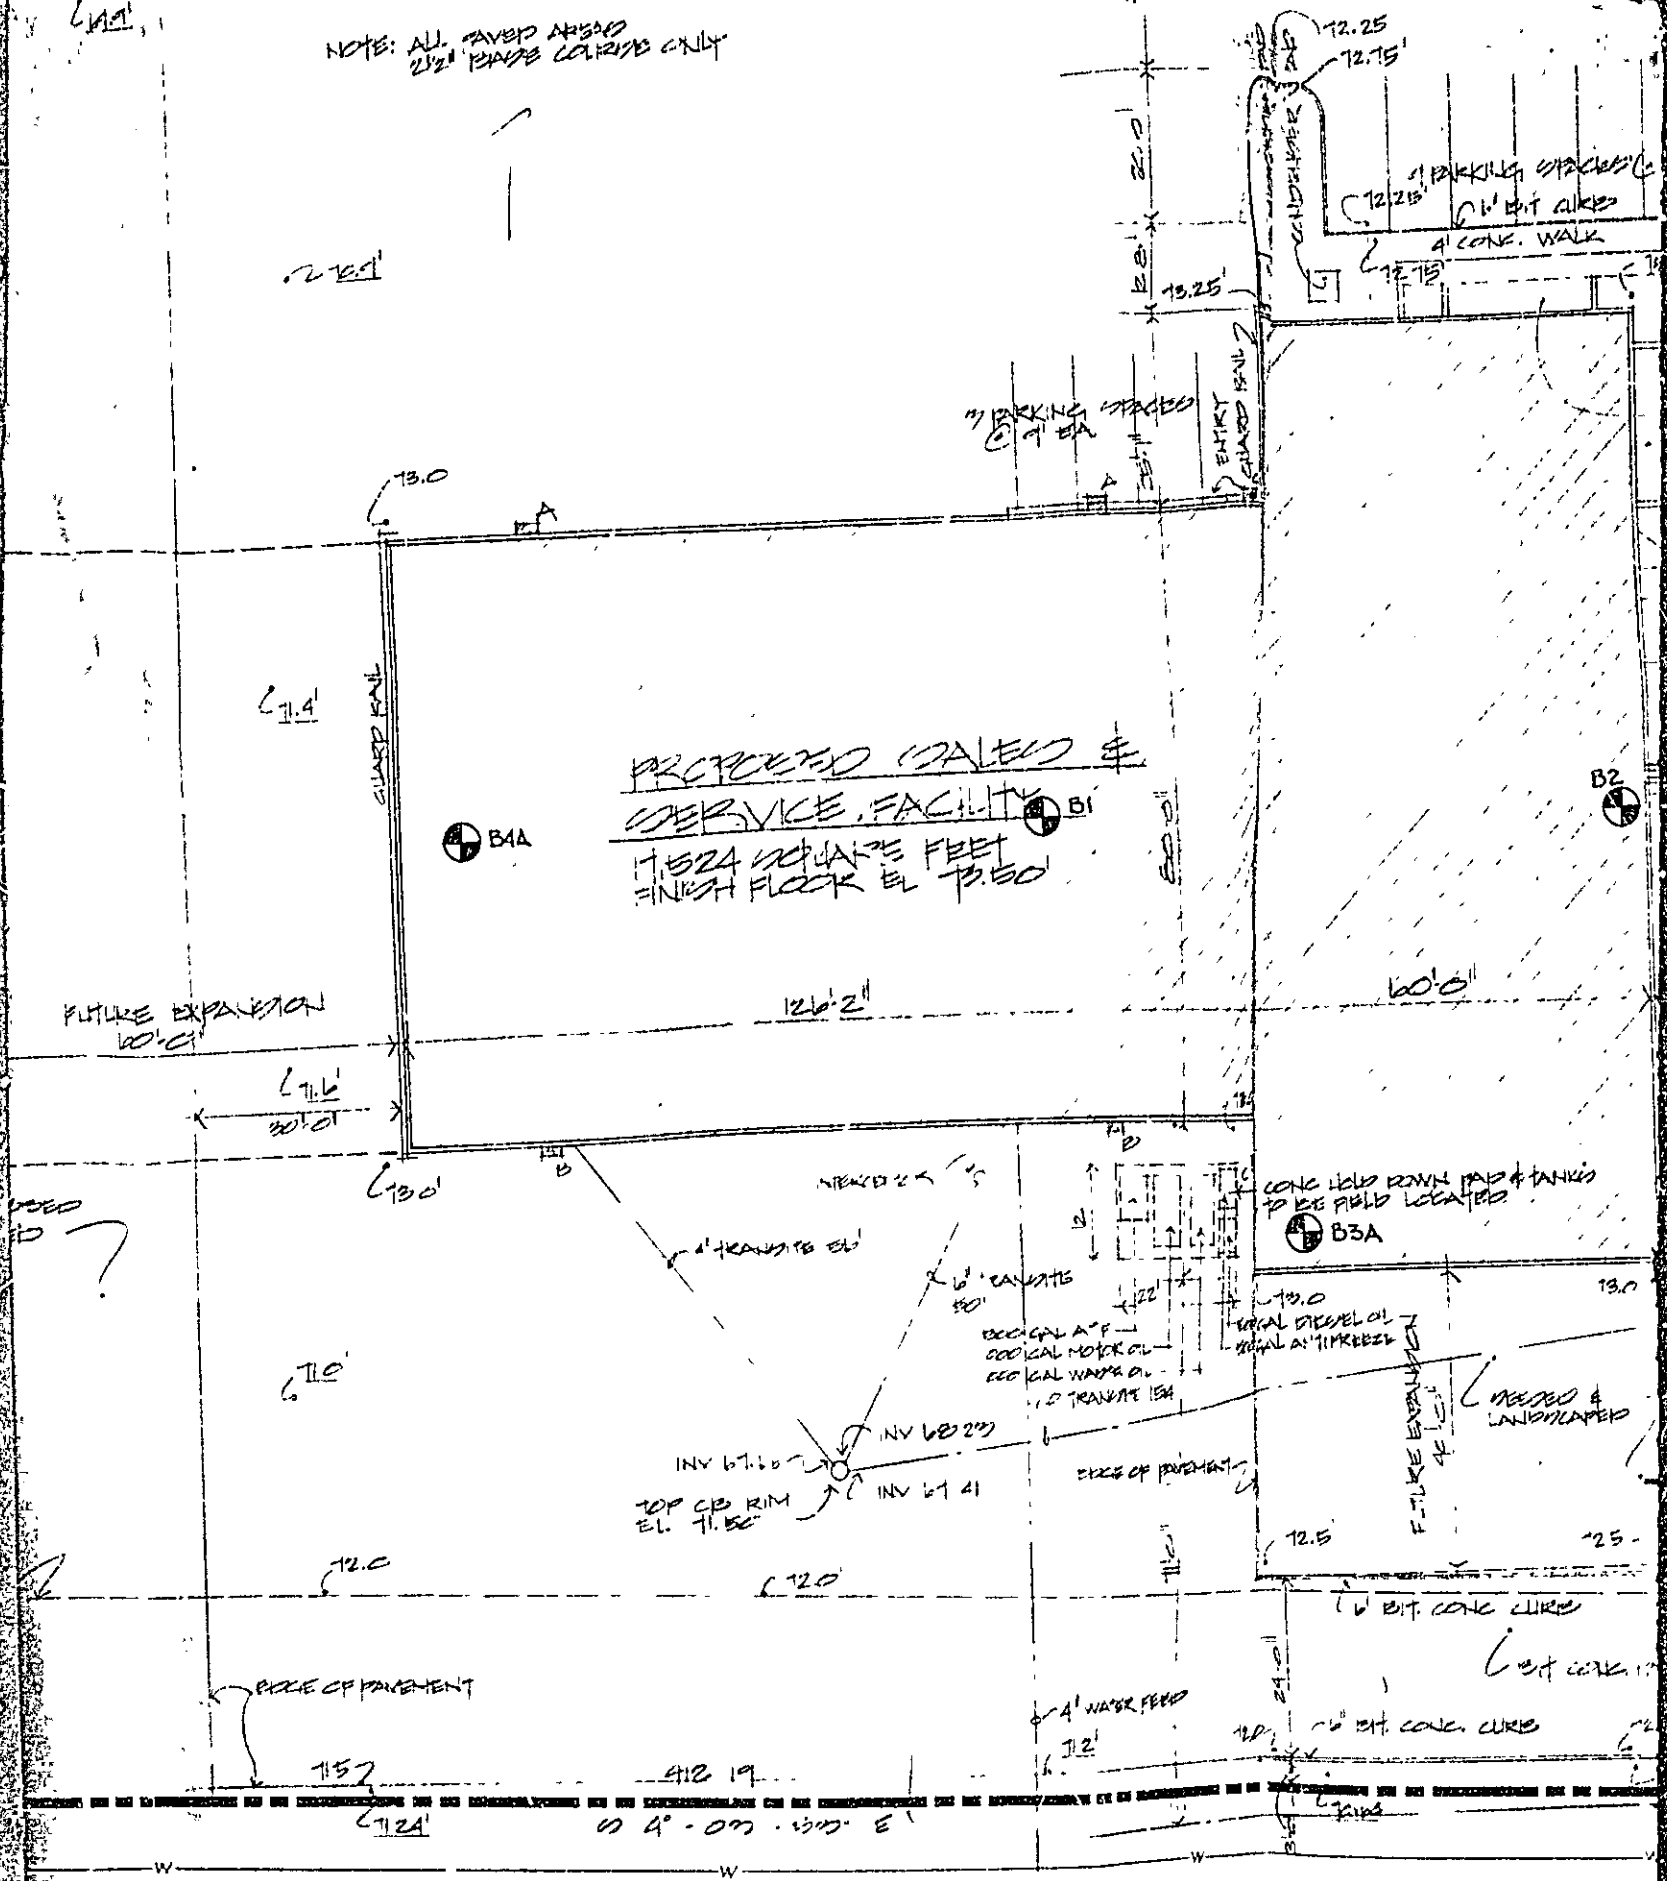

DISTRICT

DI PIETRO

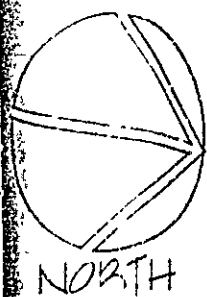

SITE PLAN
SCALE 1/20'0"



20.6

6" CRUSHED STONE OVER
COMPACTED B.L.K. RUN GRAVEL

W2770 AREA

AREA 110 SF

NOTE: ALL PAVED AREAS

2.4


SERVICE FACILITY BI
11524 SQUARE FEET




NIERUZZK-29


CONC. HOLD DOWN HAD
B3A


 B3A

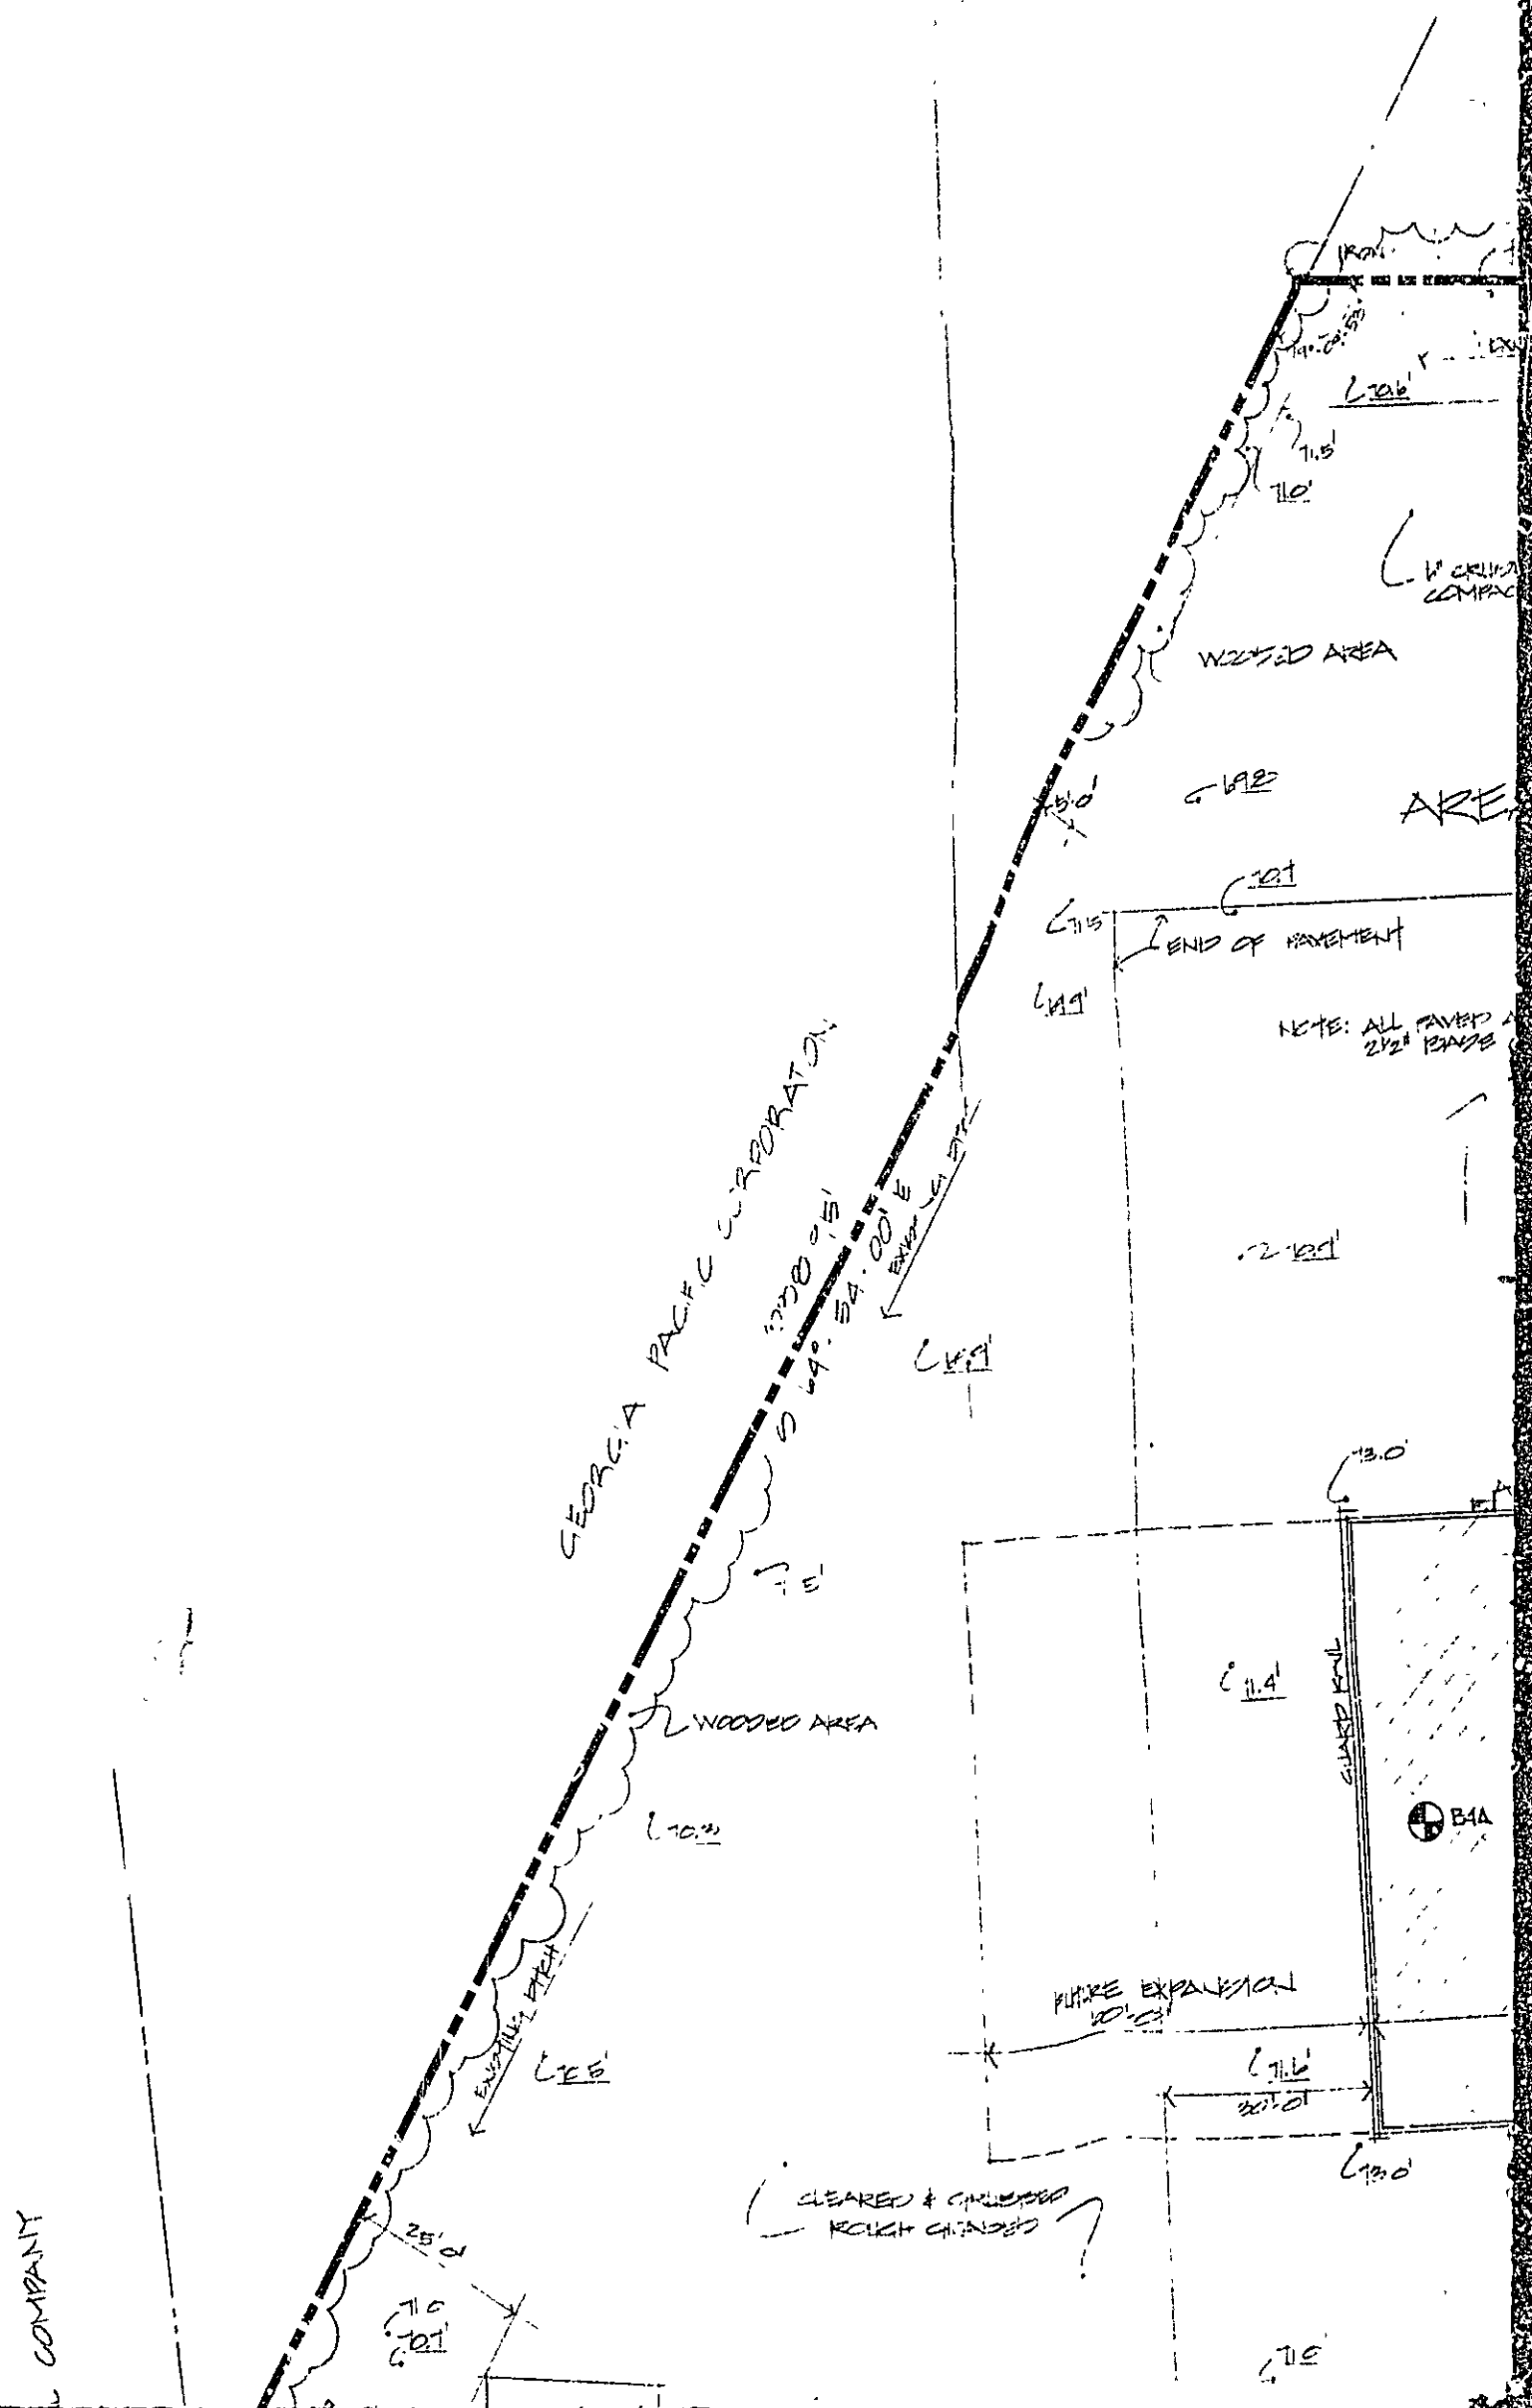

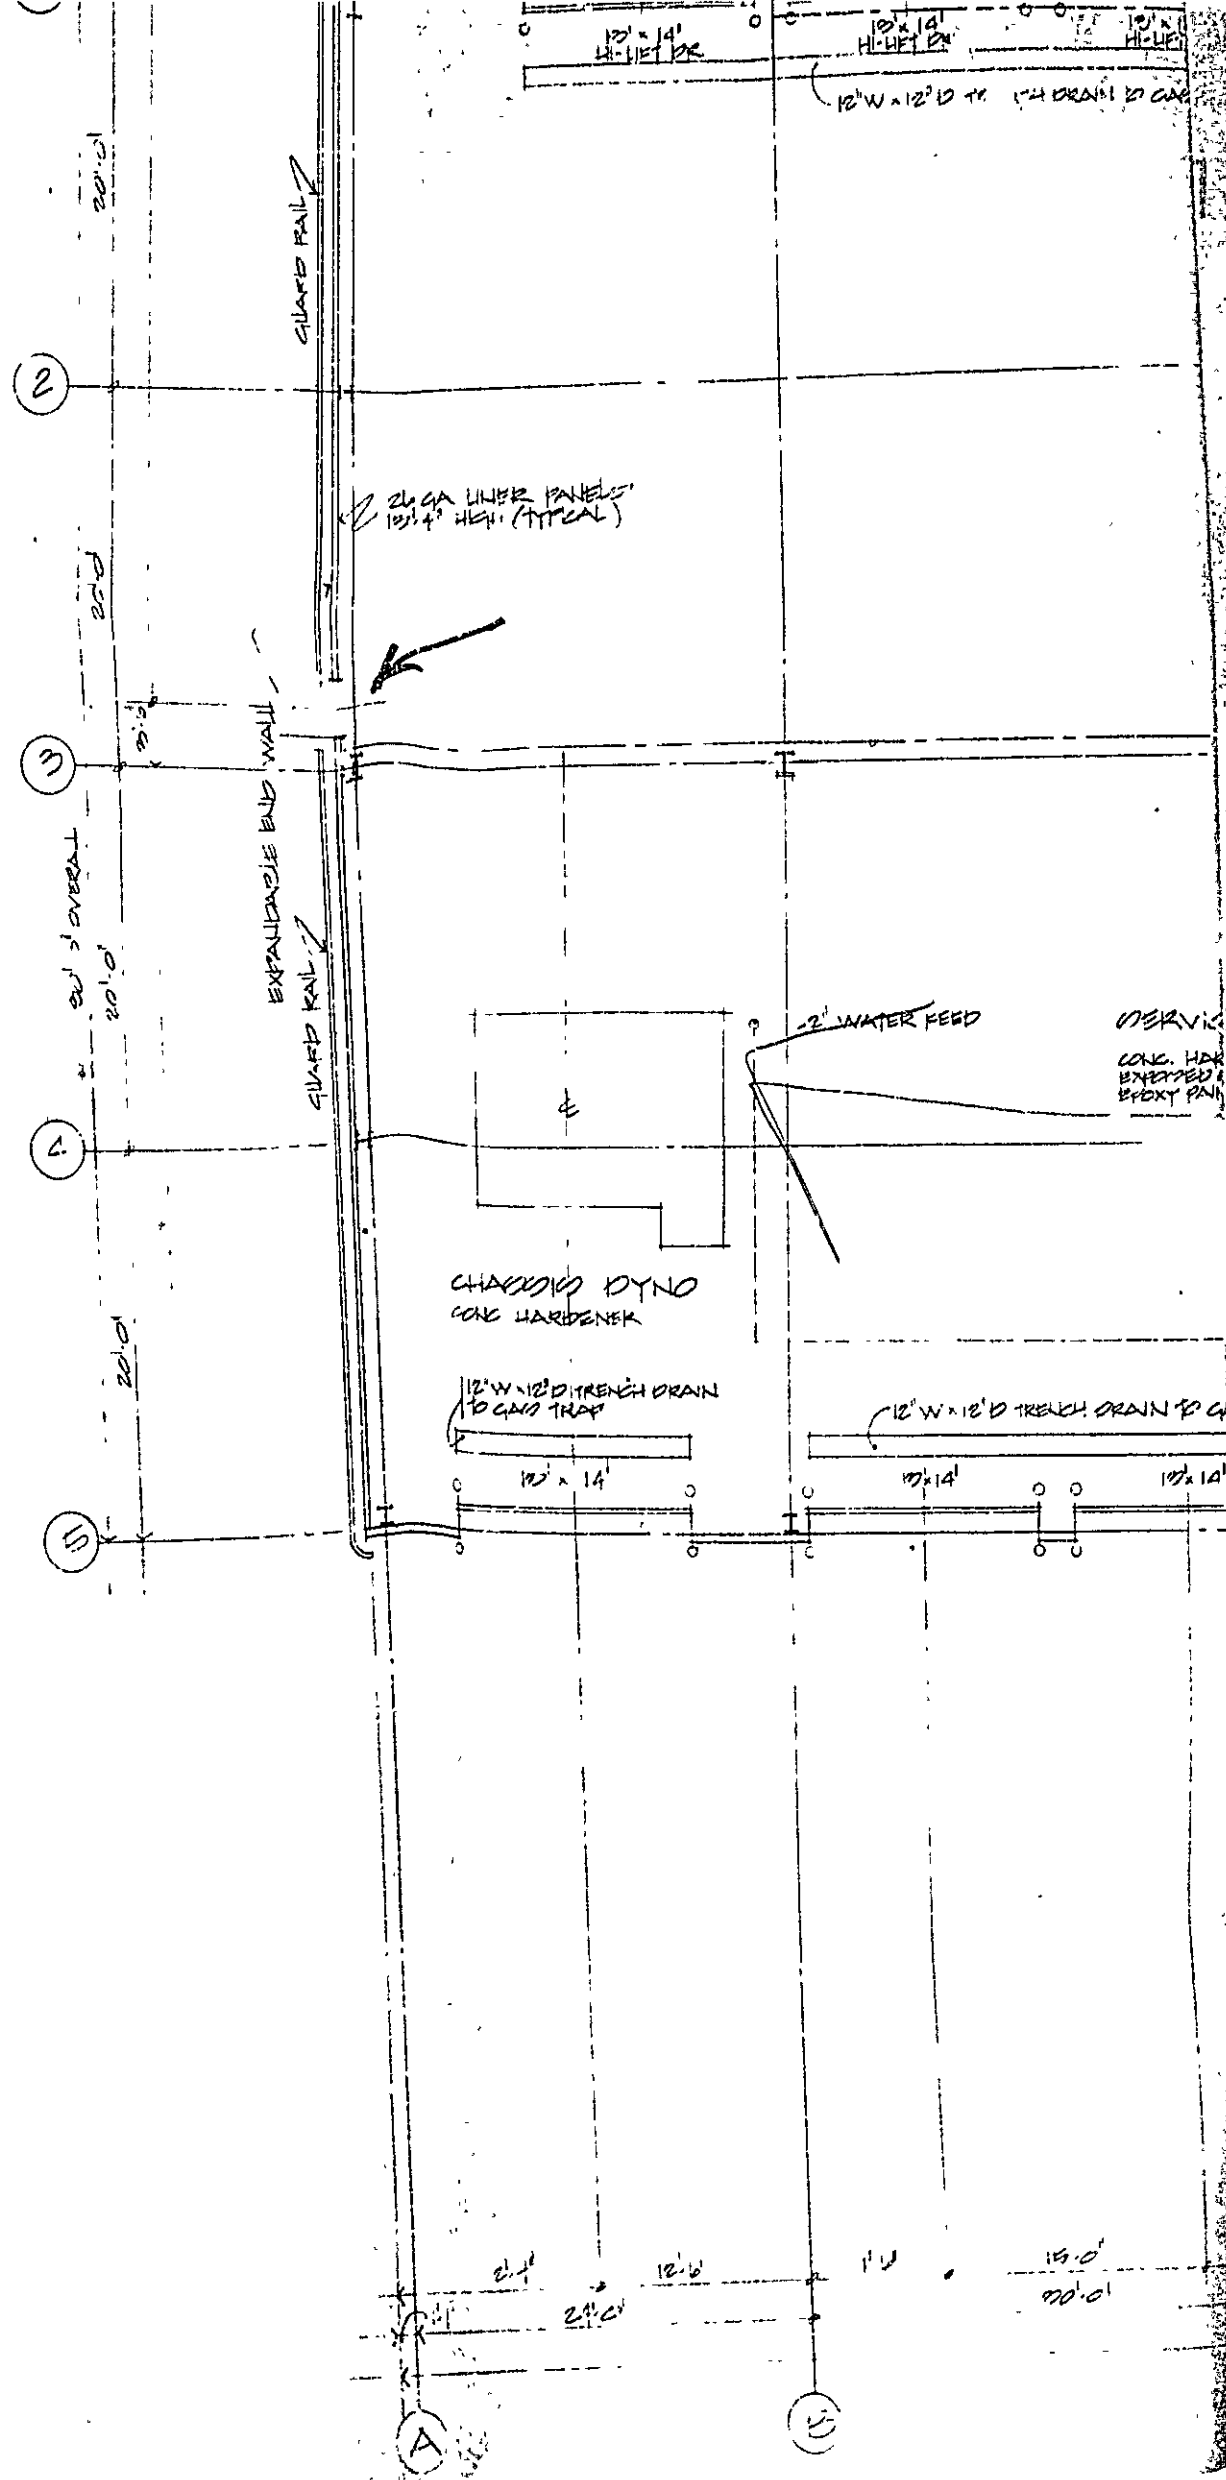

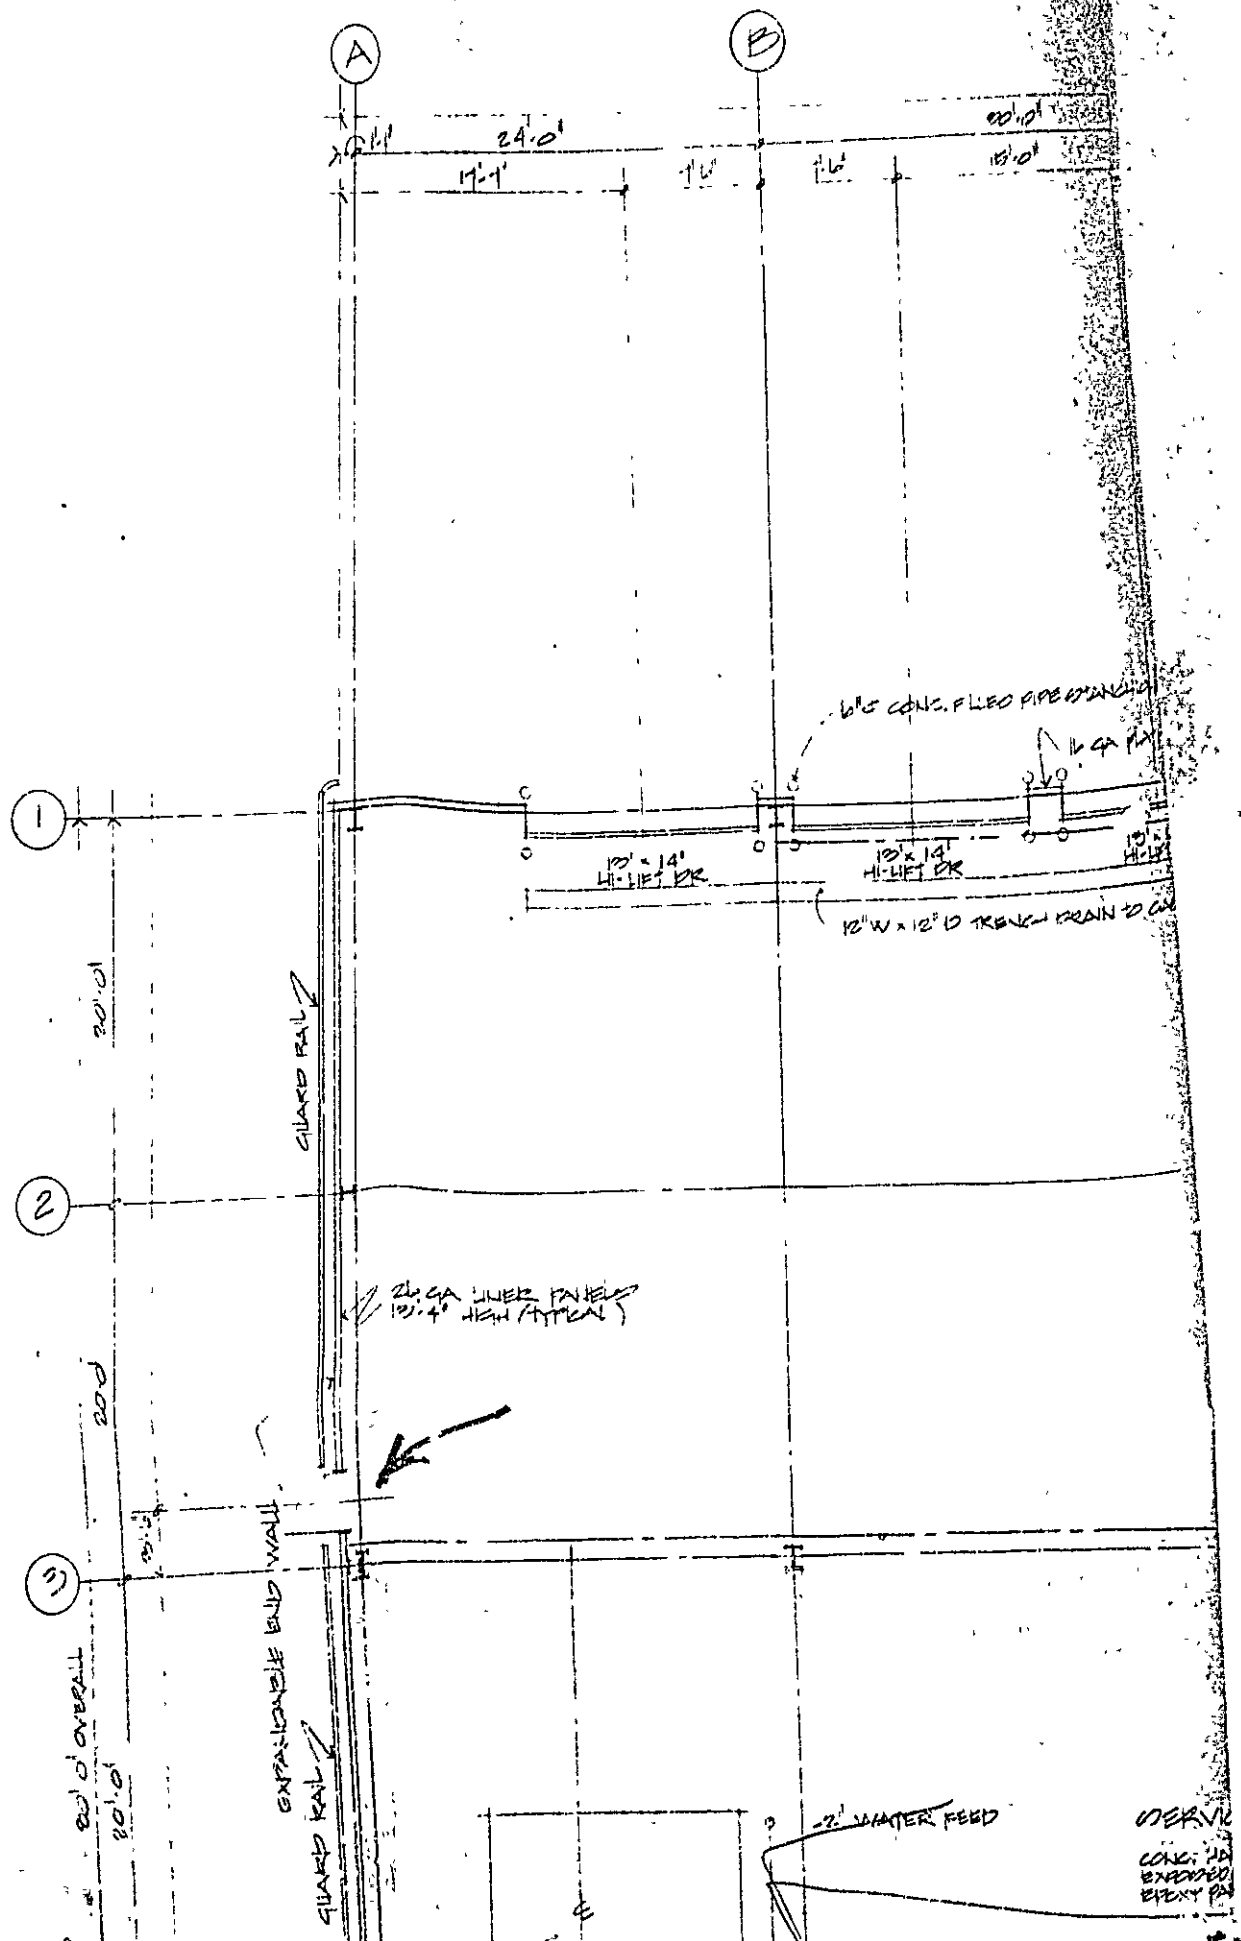

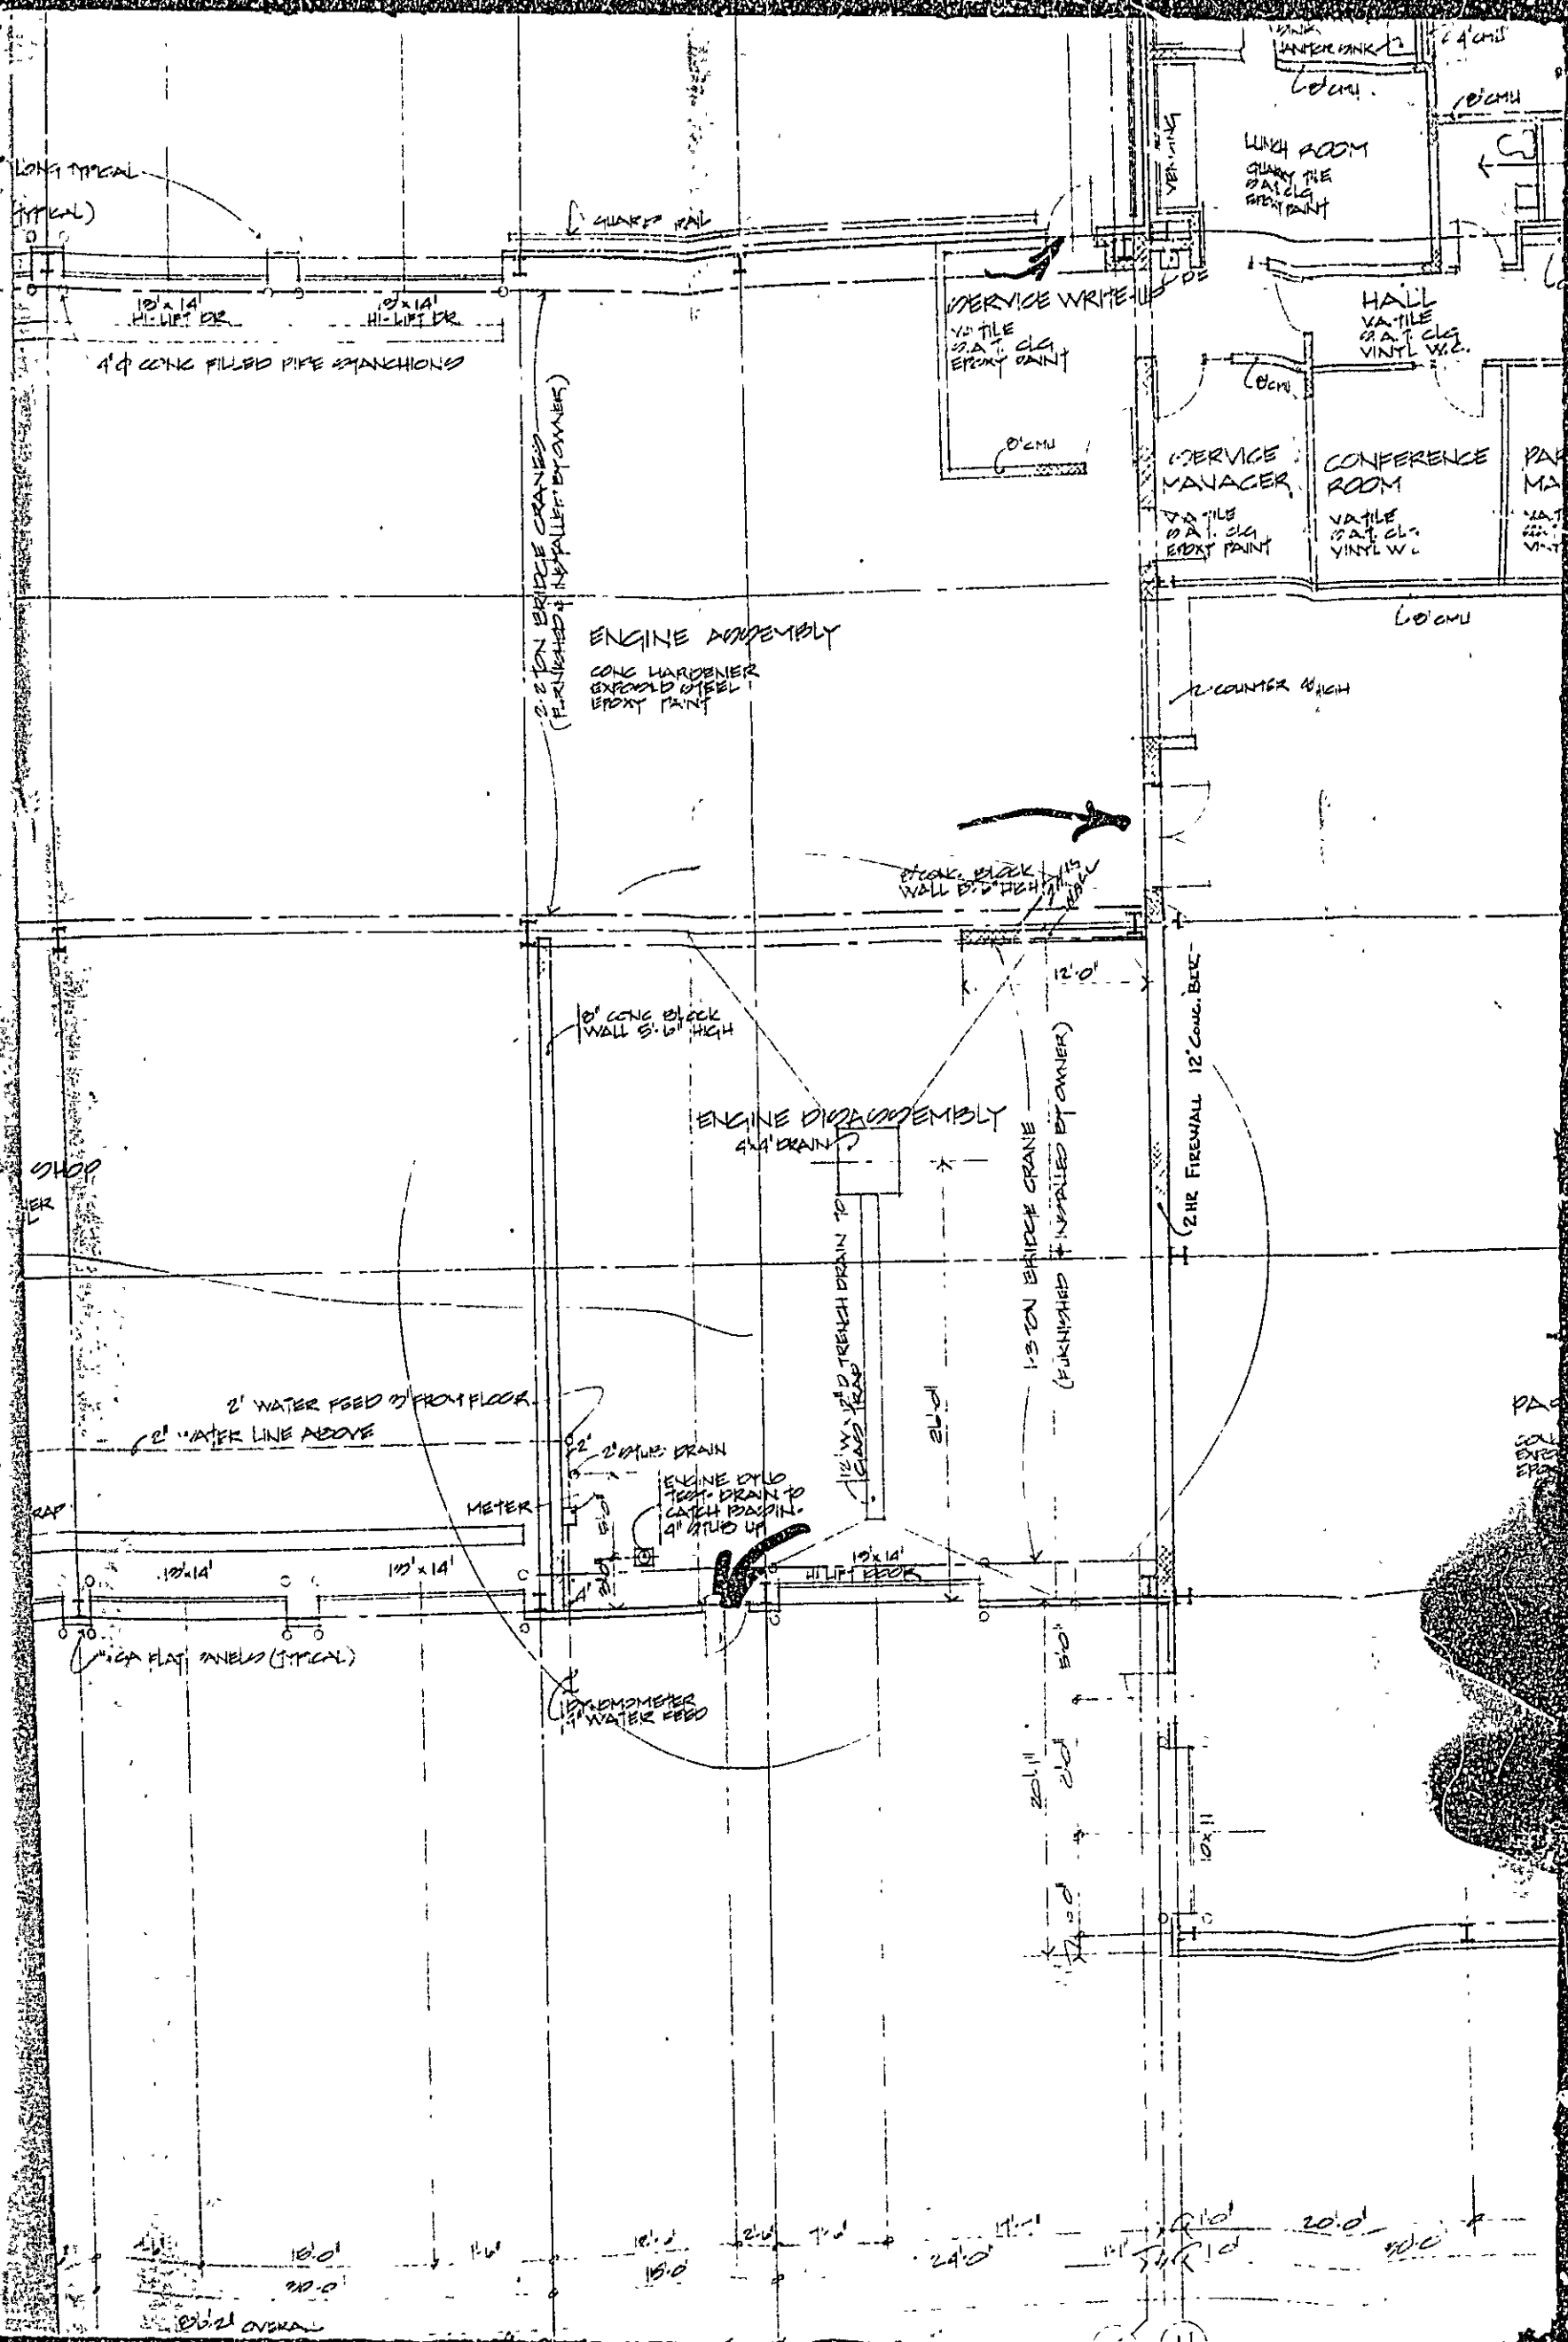

11T TRANSFORMER

C

E

F

F

11

11

18'0" OVERALL

20'0"

1'6"

15'0"

1'6"

15'0"

23'0"

21'0"

1'6"

1'6"

15'0"

LONG MEAL
(TYPICAL)

10' x 14'
HI-LIFT DR.

10' x 14'
HI-LIFT DR.

4" CONG. FILLED PIPE STANCHIONS

GUARD RAIL

GUARD RAIL

LOCKER

VENDING

MEN
QUARRY TILE
SAT. CLG.
EPOXY F. WALLS
FOOT
5'4" EXPOSED
STEEL
WATER SINK

LUNCH ROOM
QUARRY TILE
SAT. CLG.
EPOXY F. WALLS

SERVICE WRITE-UP
V. TILE
SAT. CLG.
EPOXY PAINT
P. CMU

HALL
V. TILE
SAT. CLG.
VINYL F.

SERVICE MANAGER
V. TILE
SAT. CLG.
EPOXY PAINT

CONFERENCE ROOM
V. TILE
SAT. CLG.
VINYL F.

ENGINE ASSEMBLY
CONC. HARDENER
EXPOSED STEEL
EPOXY PAINT

(FURNISHED & INSTALLED BY OWNER)

8" CONG. BLOCK
WALL 5'0" HIGH

ENGINE DISASSEMBLY
4" DRAIN


(FURNISHED & INSTALLED BY OWNER)

2" COUNTER HIGH


SHOP

REACH DRAIN TO

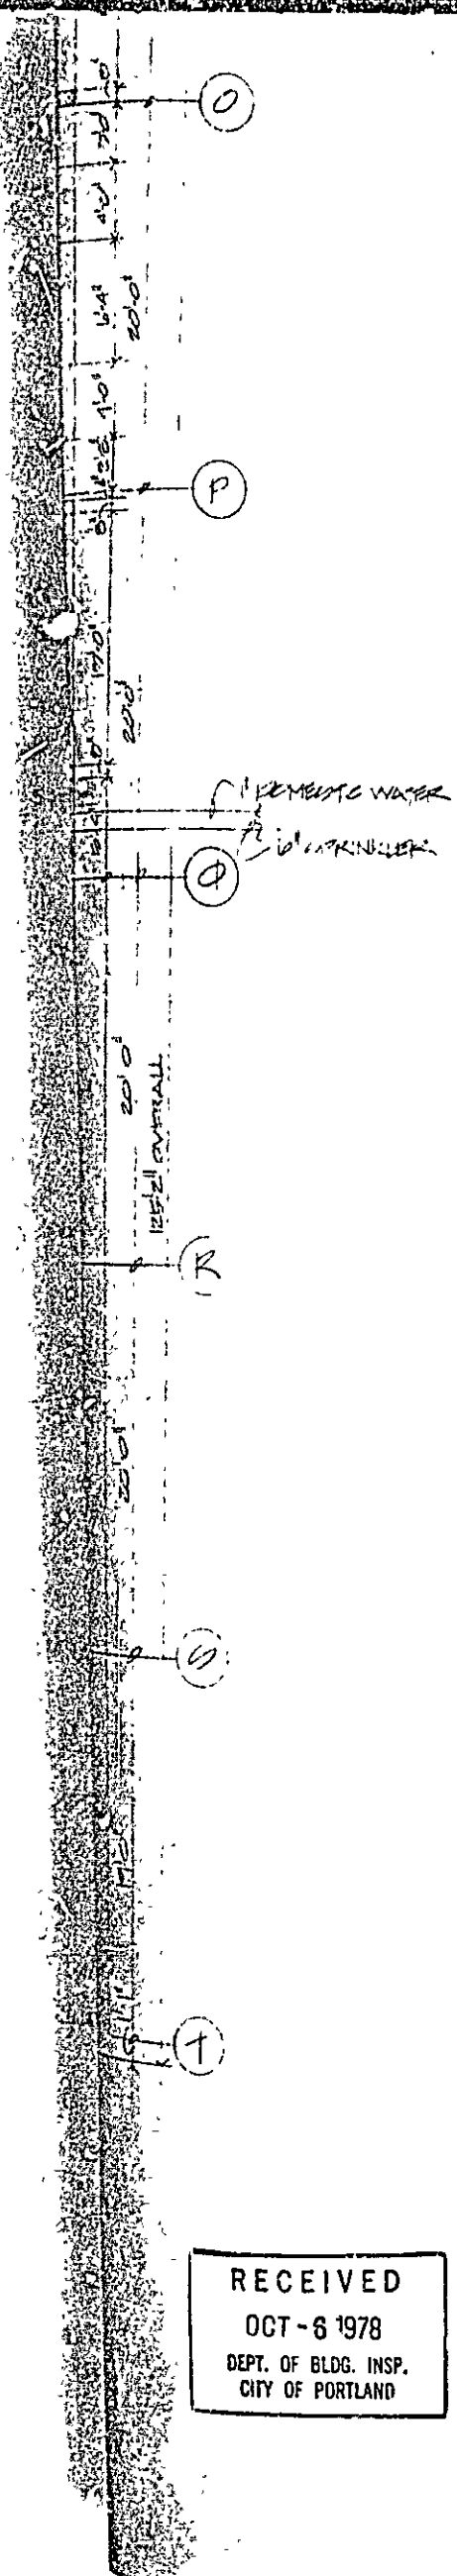

RECEIVED
OCT - 6 1978
DEPT. OF BLDG. INSP.
CITY OF PORTLAND




DRAWING NUMBER
A1

REVISIONS
13 JUNE 1978
2 OCTOBER 1978


PRELIMINARY FLOOR PLAN
SCALE 1/8" = 1'-0"
COMMISSION No. 10.377
DATE 22 MAY 1978

POWER PRODDOS, INC.
BRANCH FACILITY
432-458 WARREN AVENUE
PORTLAND, MAINE

BROWN CONSTRUCTION INC.
CONTRACTOR.
253 WARREN AVE
PORTLAND, MAINE 04104

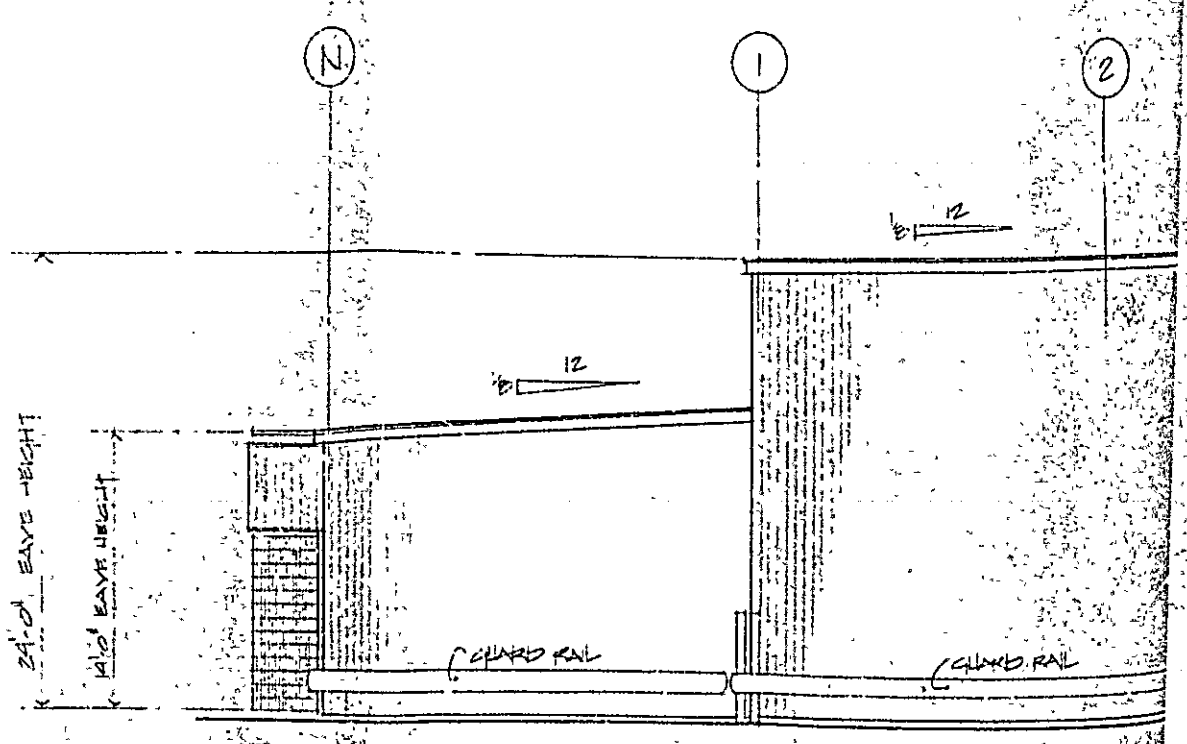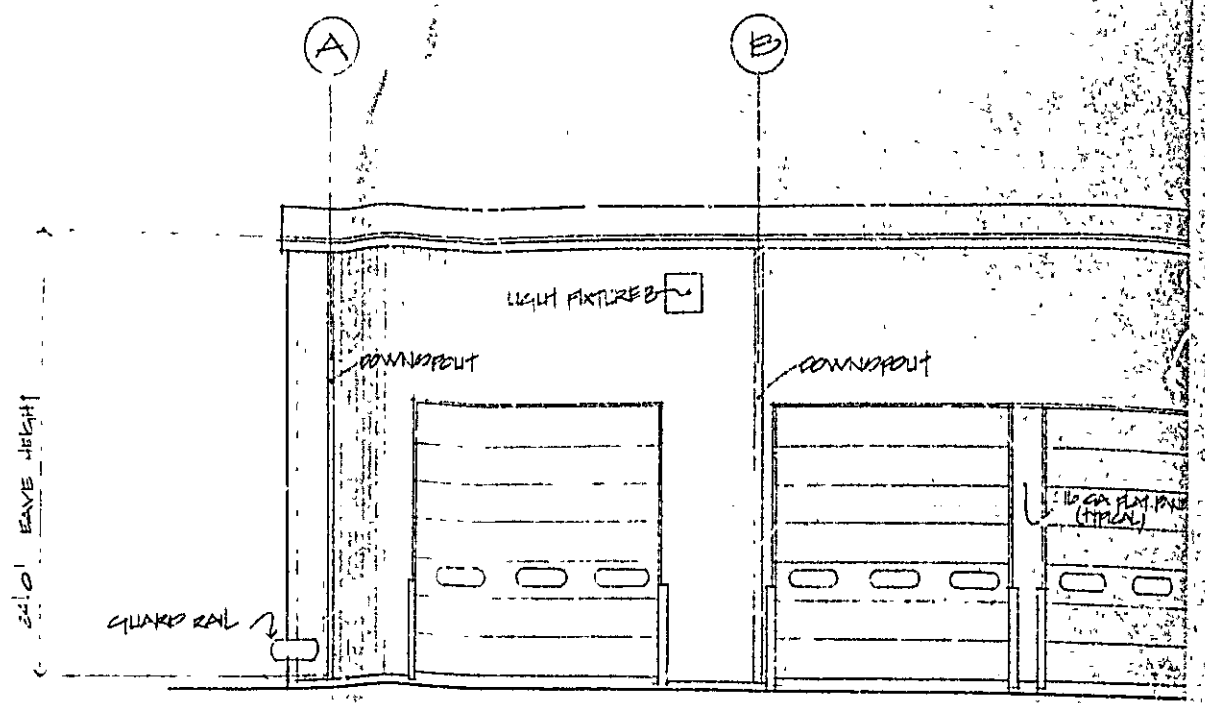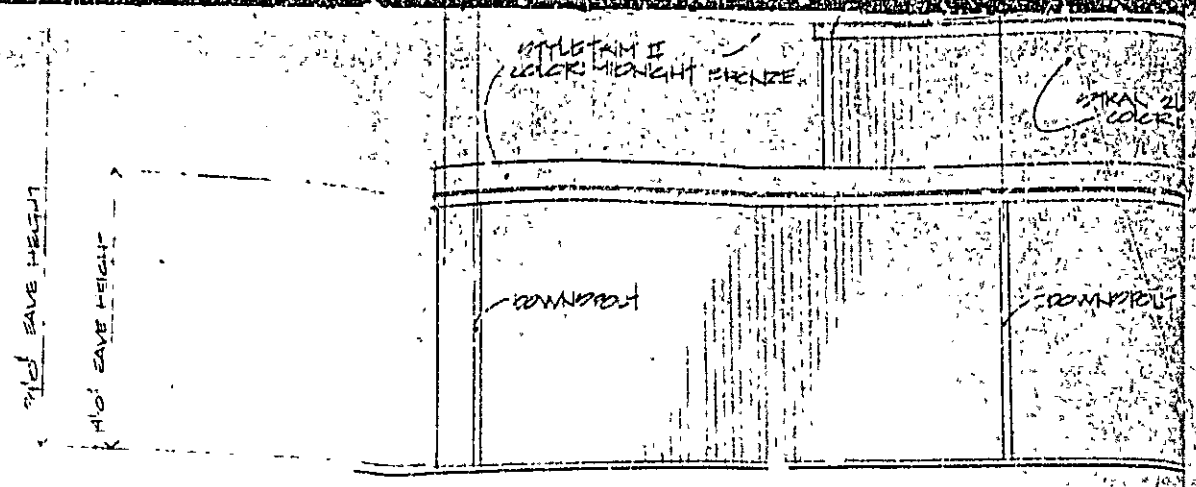


14' EAVE HEIGHT

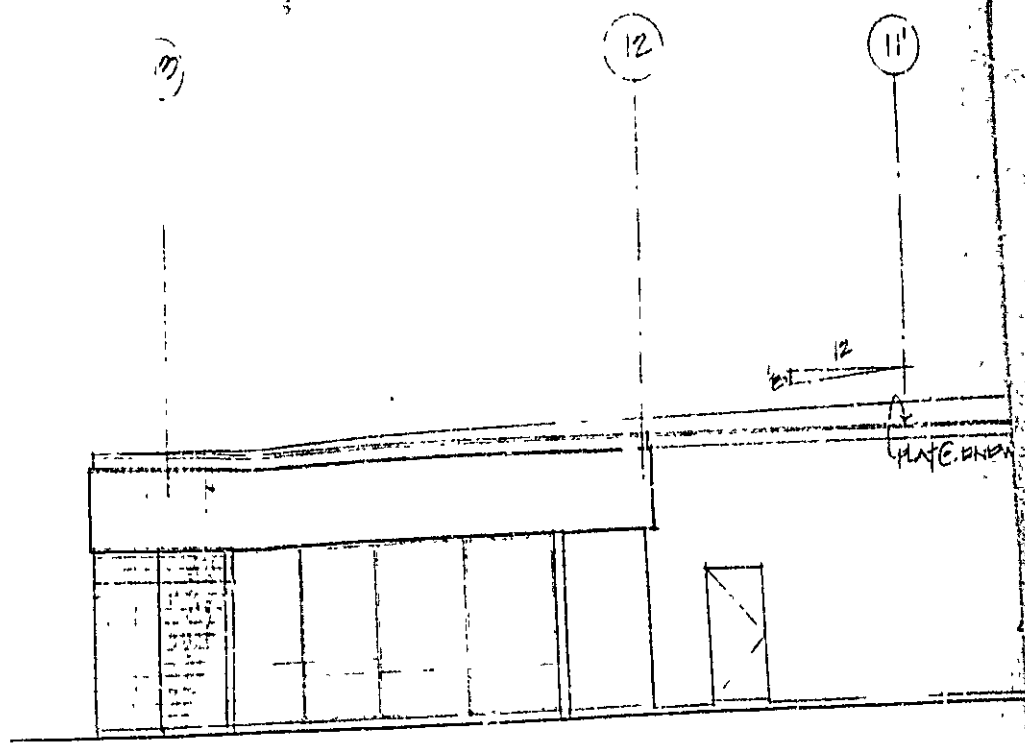

11' EAVE HEIGHT

14' EAVE HEIGHT

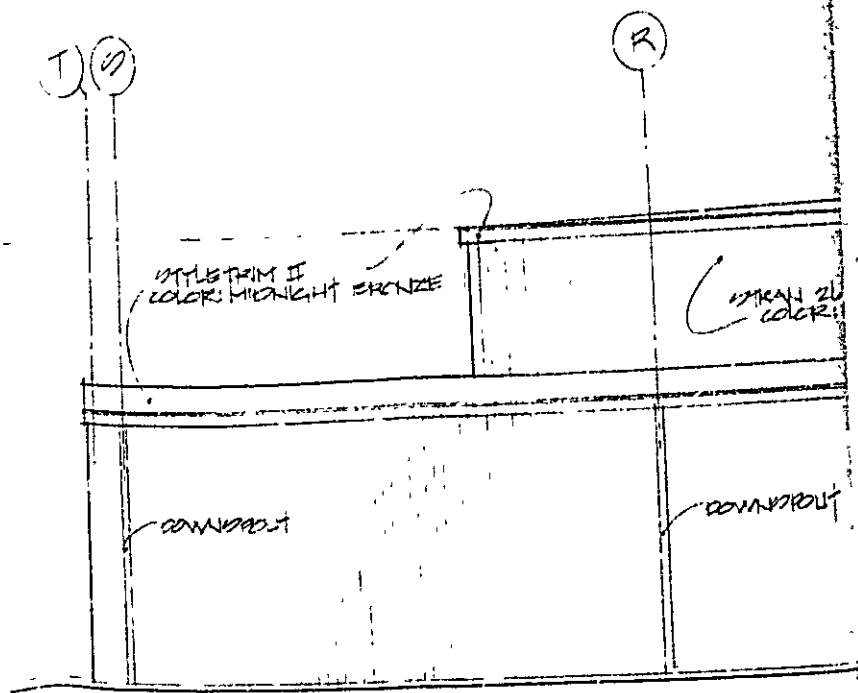

11' EAVE HEIGHT

