


SEE SHEETS P.1; C.1 ON SUBDIVISION

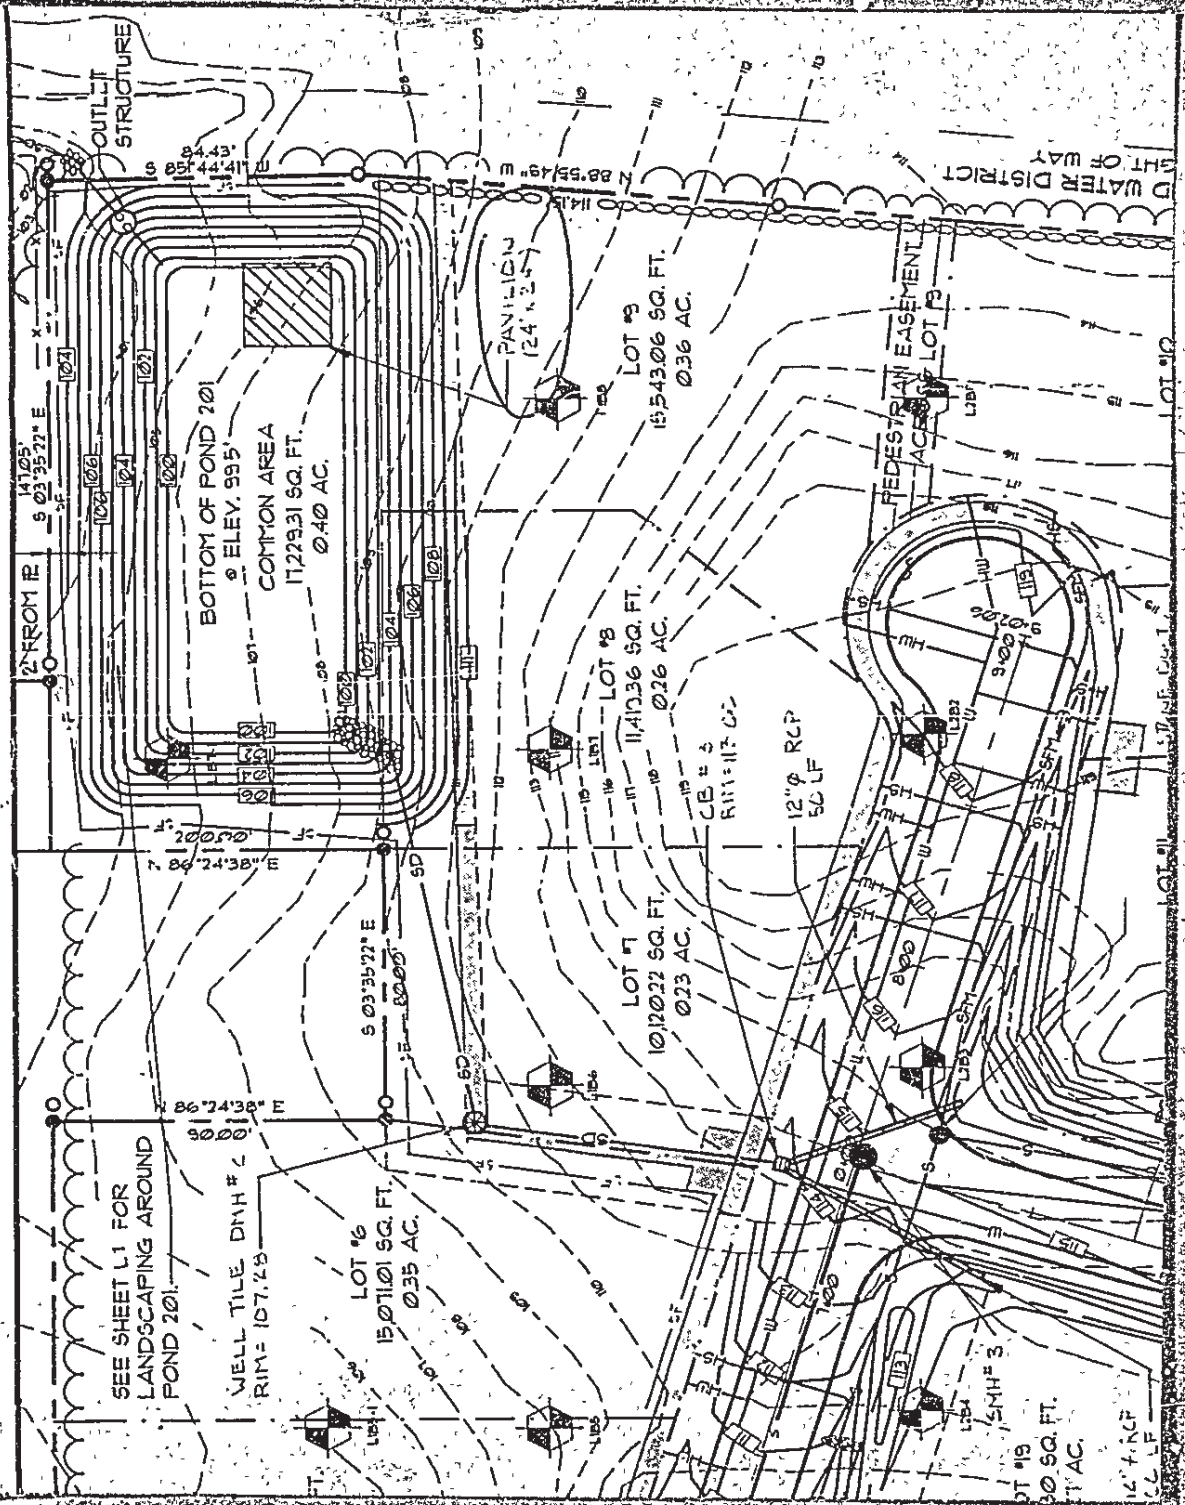

SEE SHEET L1 FOR LANDSCAPING AROUND POND 201.

WELL TILE DYM# 2 RIM = 107.25

LOT #6 15,071.01 SQ. FT. 0.35 AC.

LOT #7 10,120.22 SQ. FT. 0.23 AC.

LOT #8 11,410.36 SQ. FT. 0.26 AC.

LOT #9 15,543.06 SQ. FT. 0.36 AC.

BOTTOM OF POND 201 @ ELEV. 99.5' COMMON AREA 17,293.31 SQ. FT. 0.40 AC.

PAVILION 24' x 34'

LOT #19 10,000 SQ. FT. 0.23 AC.

12" RCP 50 LF

PEDESTRIAN EASEMENT ACCESS TO LOT #9

WATER DISTRICT

LOT #11

LOT #10